



3 1.2 North West Facing Elevation
 1:50



1 3.2 North West Facing Elevation
 1:50




4 1.2 East Facing Elevation
 1:50



2 3.2 South East Facing Elevation
 1:50

EXISTING AND PROPOSED MATERIAL PALETTE
 WALLS: WHITE CEDRAL CLADDING
 ROOF: CAMBRIAN REDLAND SLATE ROOF TO MAIN HOUSE, EPDM ROOF TO DORMERS
 OPENINGS: BLACK FRAMES TO ALL OPENINGS

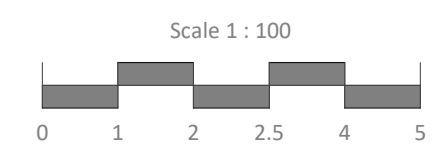

REV.	DESCRIPTION	DATE
------	-------------	------



CLIENT: MARK BETTRIDGE
 SITE ADDRESS:
 71 QUICKLEY LANE
 CHORLEYWOOD, HERTS.
 WD3 5AE

PROJECT REF: BET-71QL-23-NB
 PROJECT SCOPE: NEW BUILD HOUSE

DWG NO:
3-2-1

DWG NAME:
**PROPOSED
 ELEVATIONS**

DATE	REVISION	SCALE	PAPER
2024-02-23		1:50	A1

NOT TO BE SCALED. DIMENSIONS TO BE CHECKED ON-SITE. SCALING FOR LOCAL AUTHORITY PURPOSES ONLY. [EDITE] INTELLECTUAL PROPERTY. ALL RIGHTS RESERVED.