





Front elevation

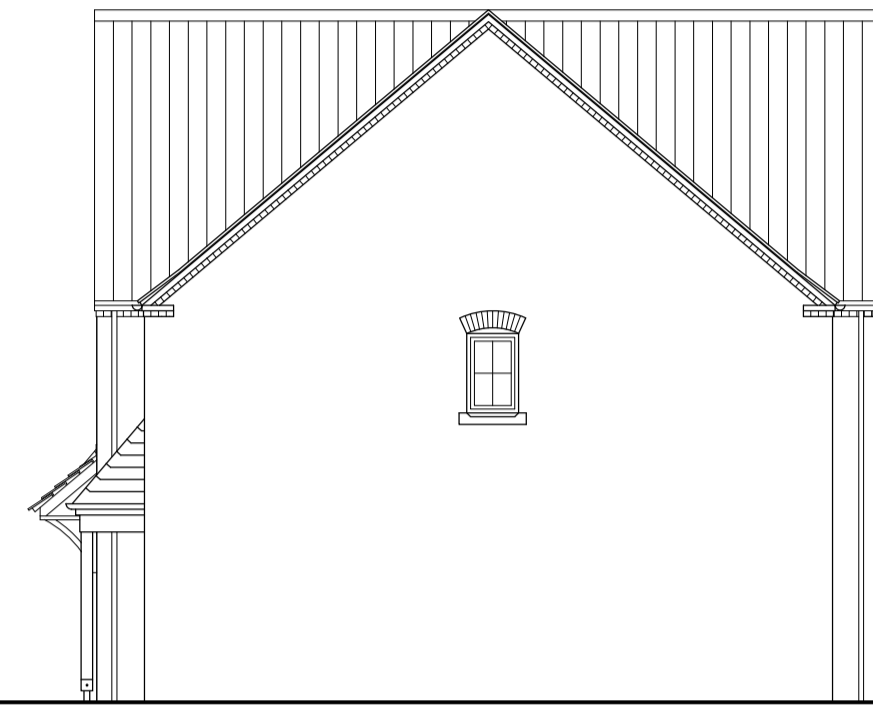


Side elevation




Rear elevation

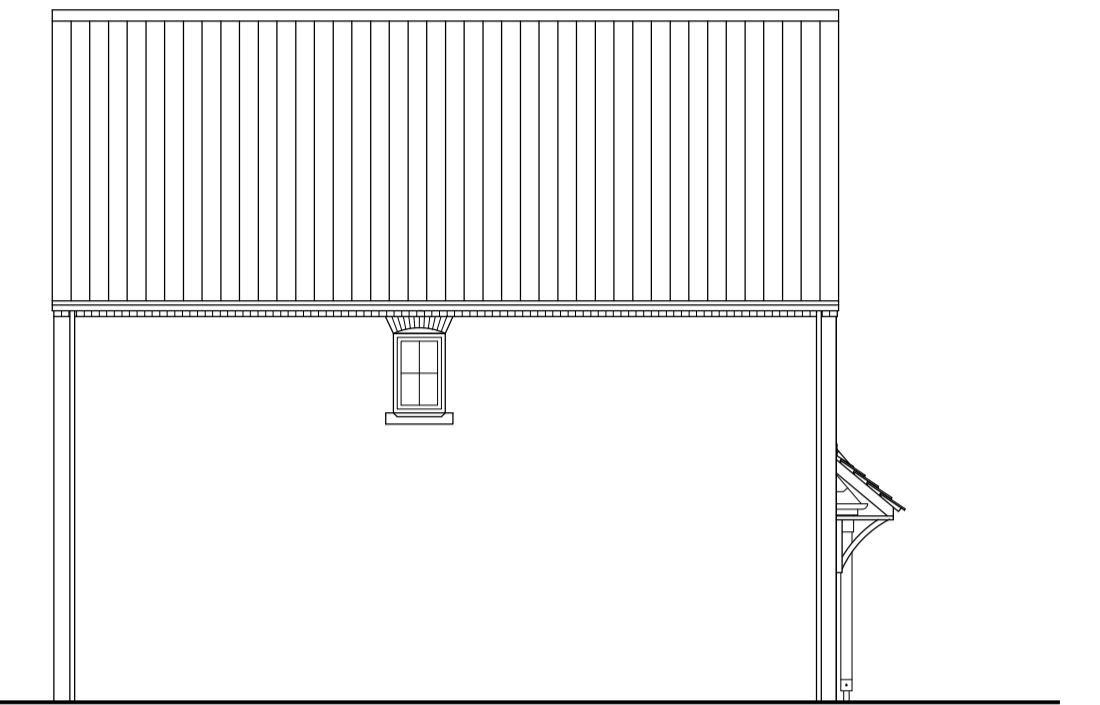


Side elevation

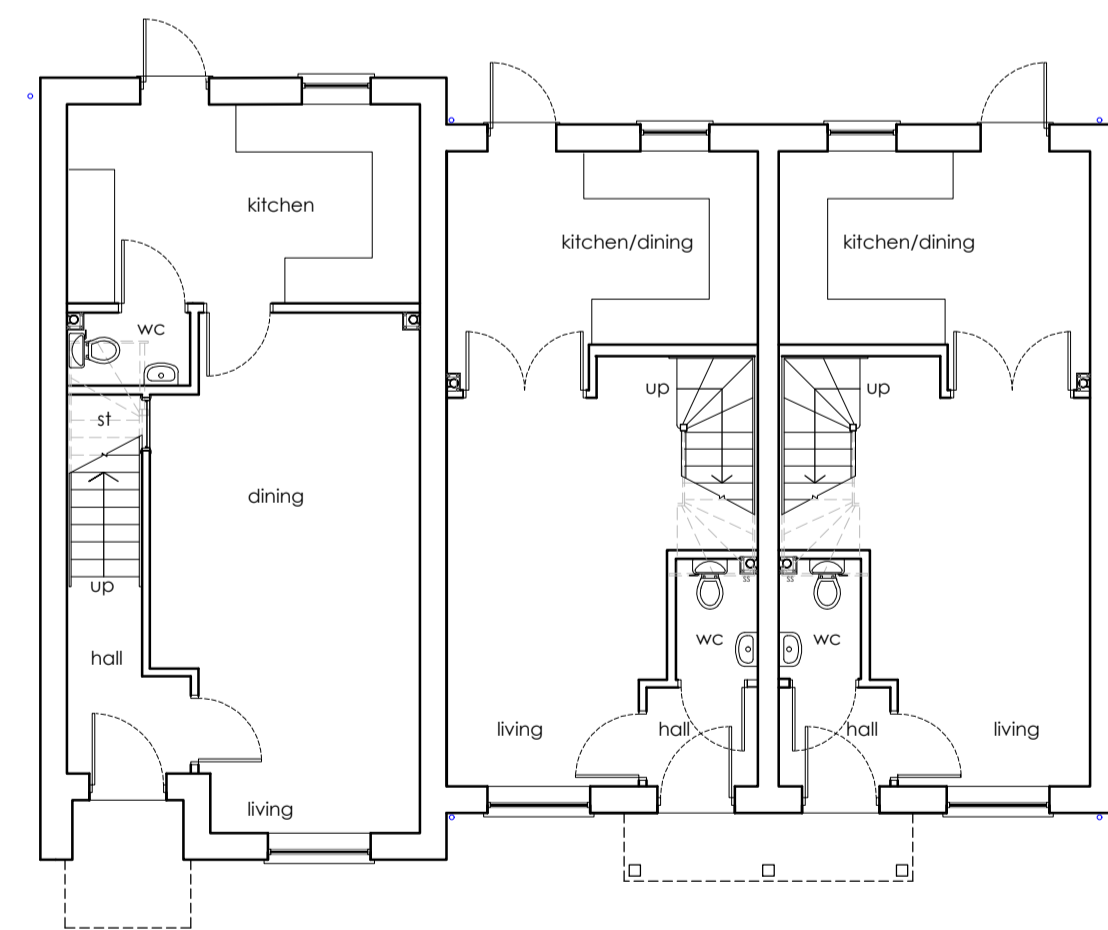


Ground floor plan

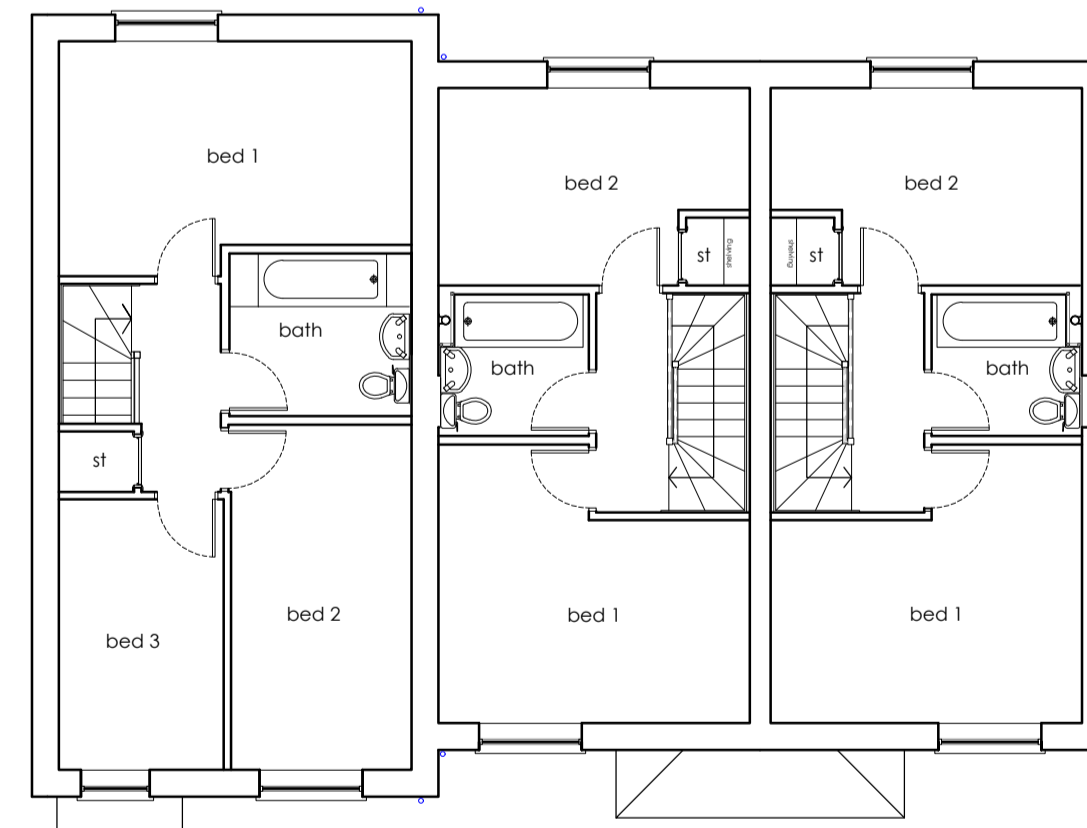

First floor plan

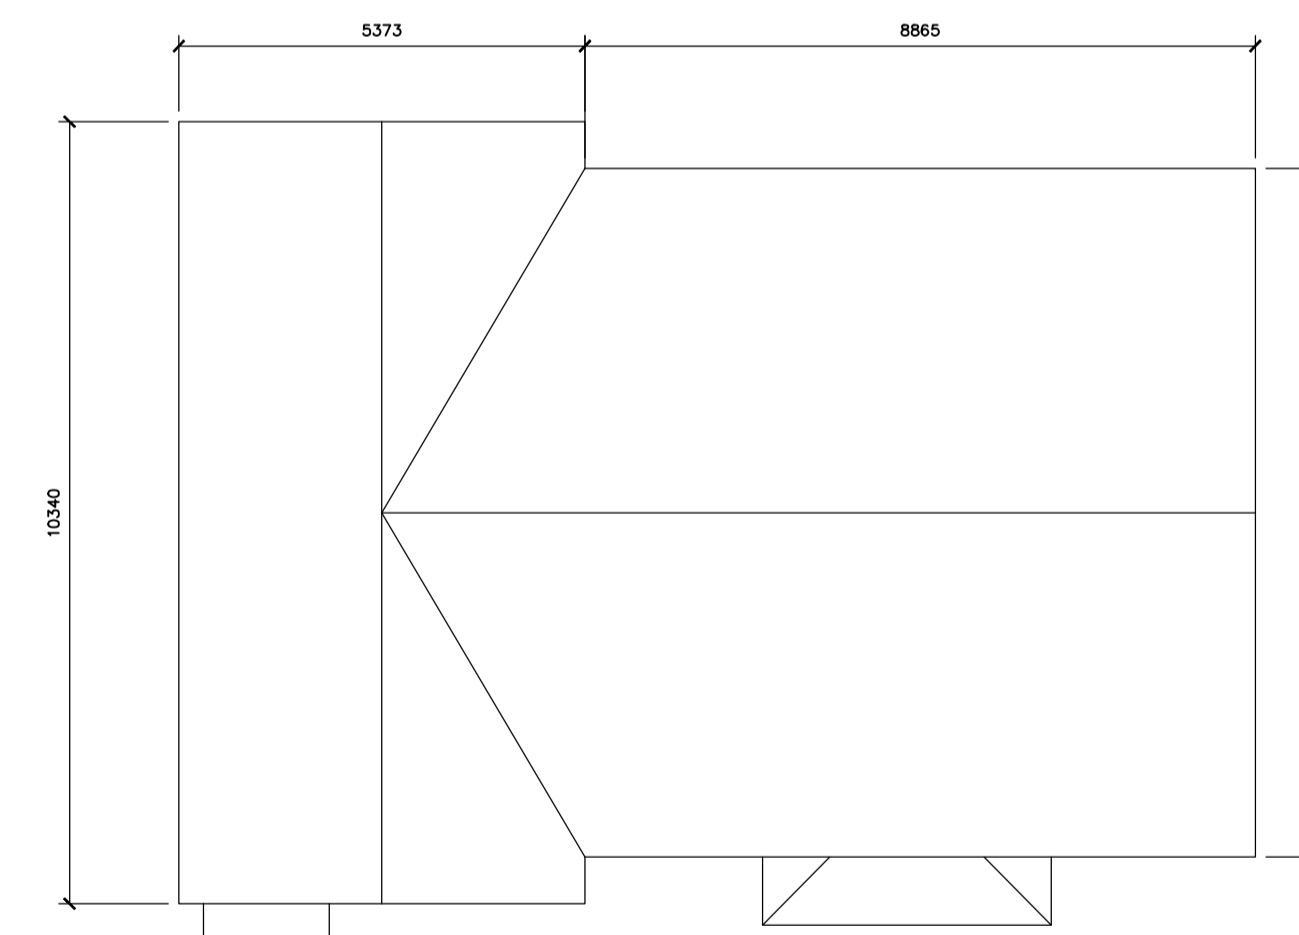

Roof plan

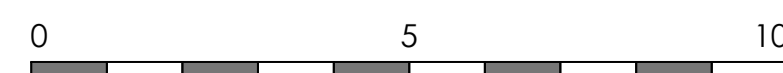

PLOTS 54-55-56

Rev	Revision note	Date	Drawn by
A	SECTION REMOVED AND DRAWING AMENDED	15.02.24	JW
PROPOSED RESIDENTIAL DEVELOPMENT FOR STIRLIN DEVELOPMENTS LTD AT WOODBANK SKELLINGTHORPE			
Drawn by	Issue	Date	Scale
CV		DEC 23	1:100 at A1
HOUSE TYPE 282838 AFFORDABLE AS	Dwg No	Rev	
	J2141 00131	A	

3 MAINE STUDIOS, BURTON LANE END, BURTON WATERS, LINCOLN, LN1 2UA  
 T: 01522 553381 E: info@frameworkarch.co.uk W: www.frameworkarch.co.uk  
 Copyright © 2015 Framework  
 All rights reserved