





Front elevation

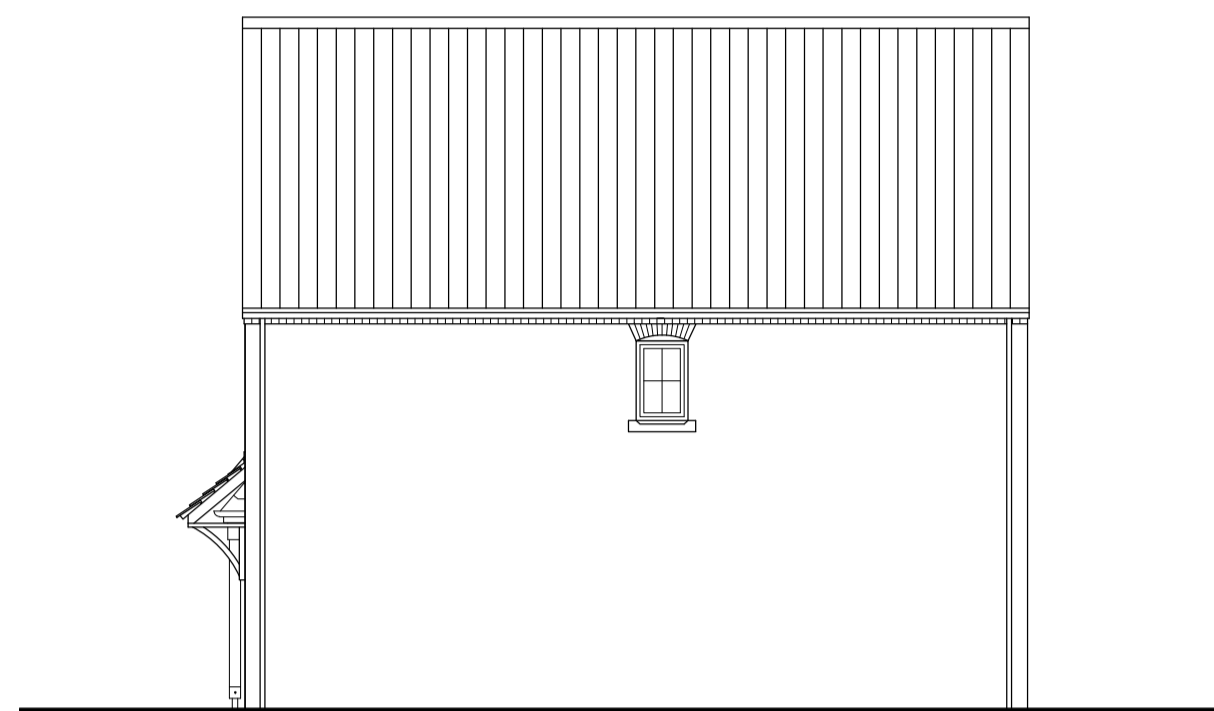


Side elevation




Rear elevation

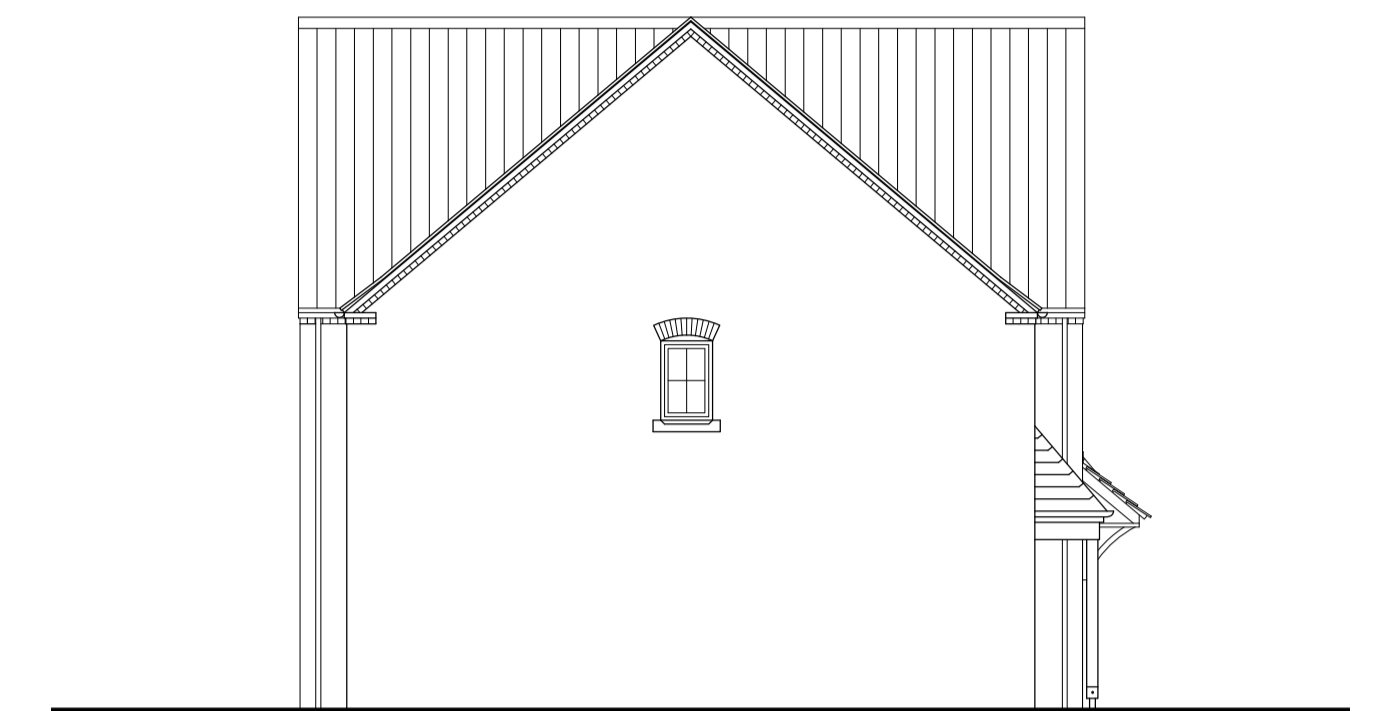


Side elevation

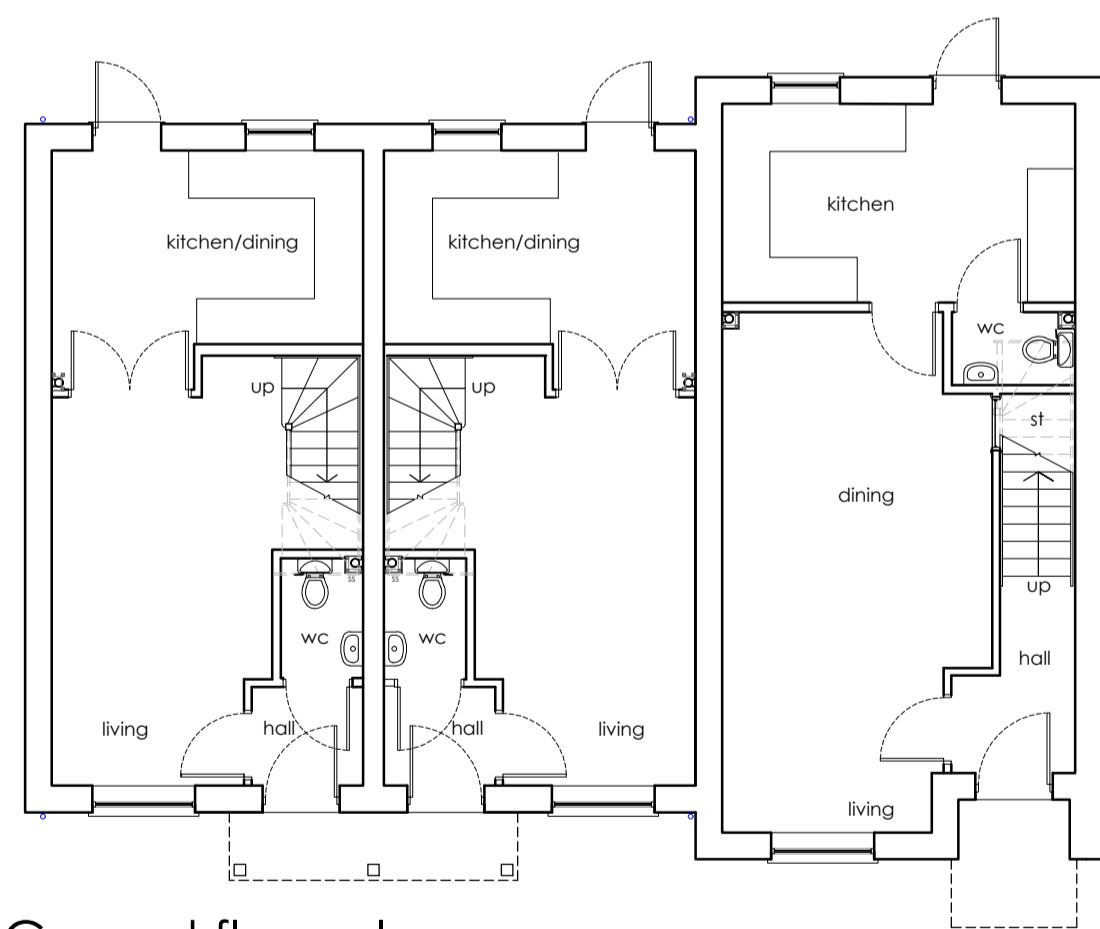


Ground floor plan

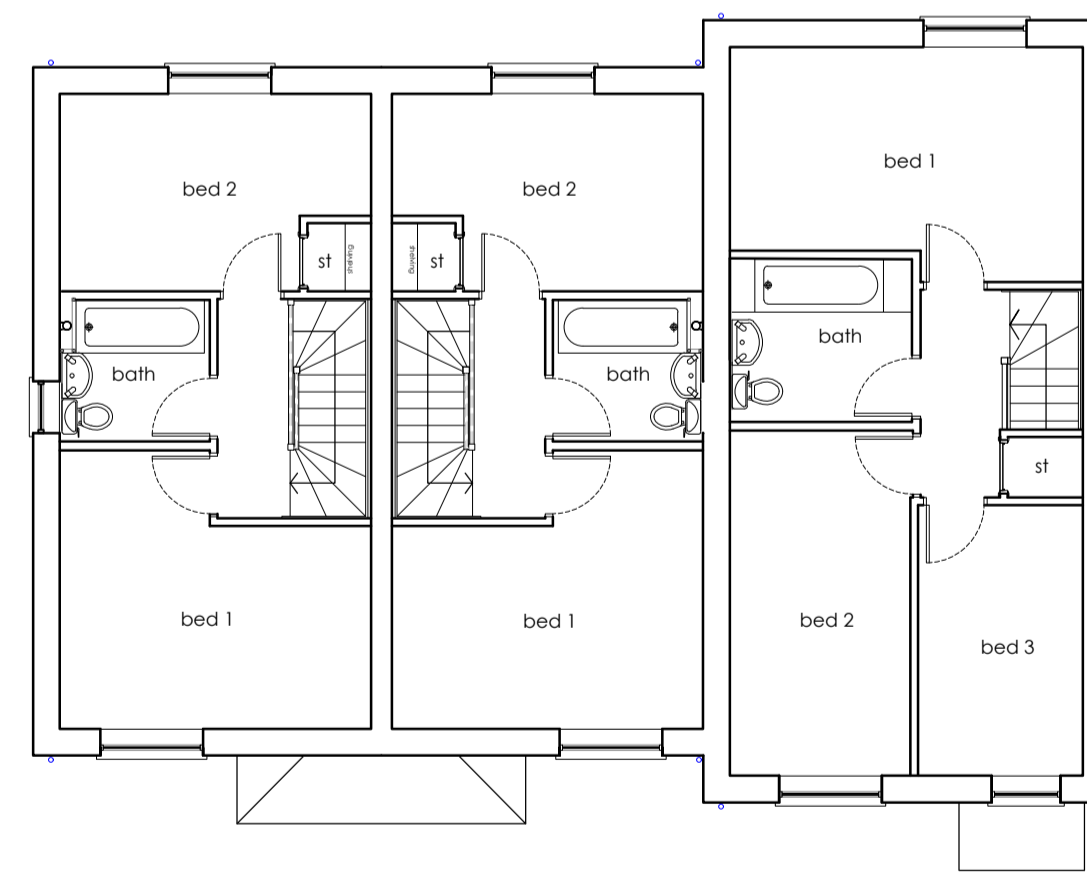

First floor plan

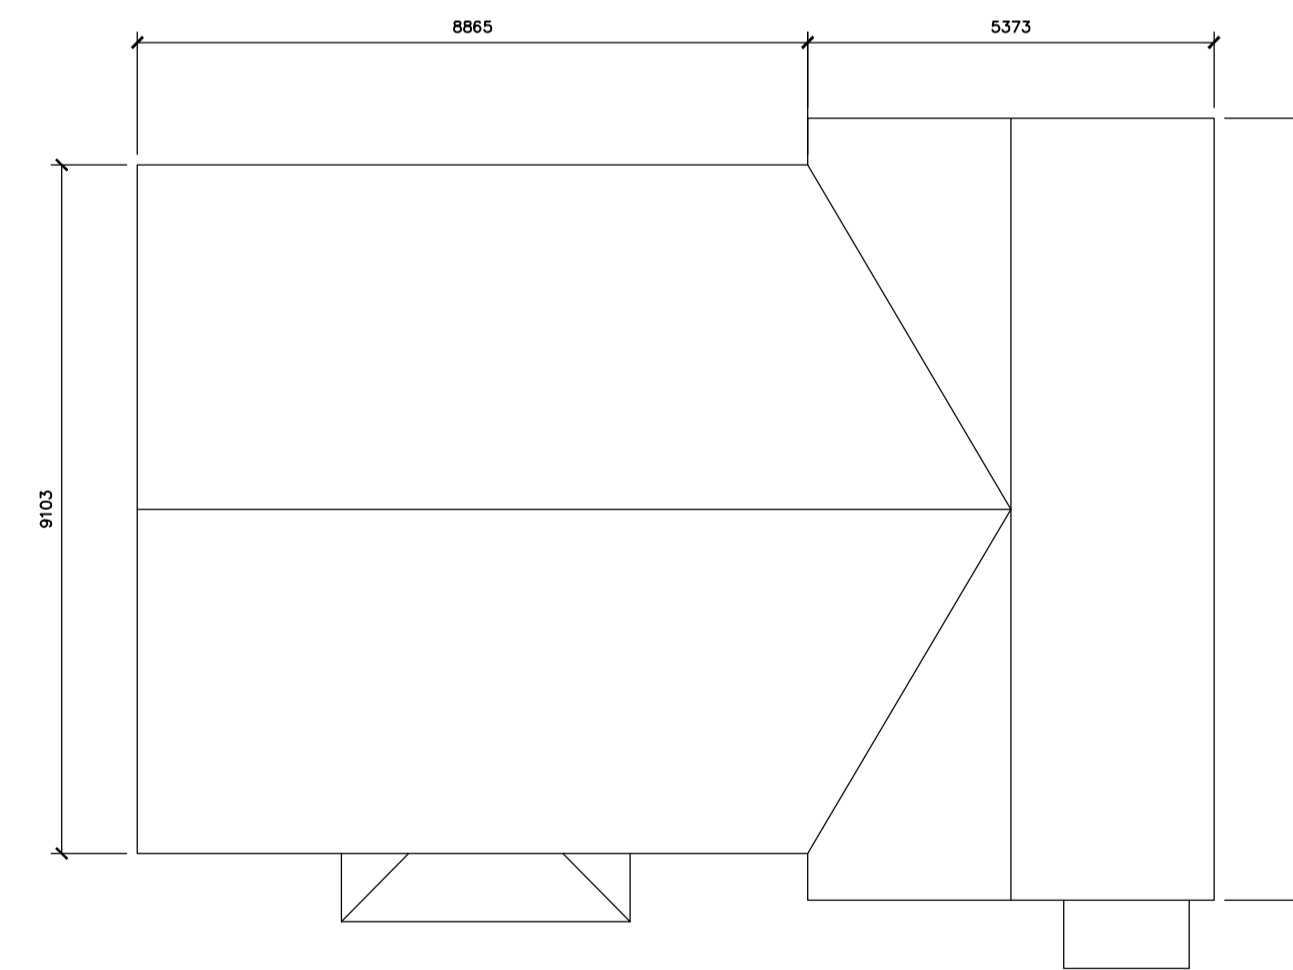

Roof plan

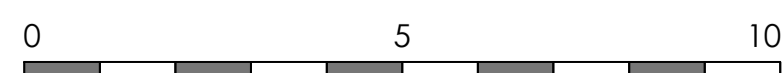

PLOTS 51-52-53

Rev	Revision note	Date	Drawn by
A	SECTION REMOVED AND DRAWING AMENDED	15.02.24	JW
PROPOSED RESIDENTIAL DEVELOPMENT FOR STIRLUN DEVELOPMENTS LTD AT WOODBANK SKELLINGTHORPE			
Drawn by	Issue	Date	Scale
CV		DEC 23	1:100 of A1
HOUSE TYPE 282838 AFFORDABLE OP	Dwg No	Rev	
	J2141 00132	A	

3 MAINE STUDIOS, BURTON LANE END, BURTON WATERS, LINCOLN, LN1 2UA
 T: 01522 253383 E: info@frameworkarch.co.uk W: www.frameworkarchitects.co.uk
 Copyright © 2015 Framework
 All rights reserved