



ALL DIMENSIONS IN MILLIMETRES
 FIGURED DIMENSIONS ONLY TO BE USED FROM
 THIS DRAWING UNLESS STATED OTHERWISE
 READ IN CONJUNCTION WITH ENGINEERS
 DRAWINGS AND SPECIFICATION
 ALL SIZES TO BE CHECKED ON SITE
 BY CONTRACTOR PRIOR TO ORDERING MATERIALS
 THIS DRAWING IS COPYRIGHT

WARRANT

REVISION	DESCRIPTION	DATE
A	ROOM NAME CHANGED AS FOLLOWS: - TOWER ROOM TO PAINTED CHAMBER.	06.03.23

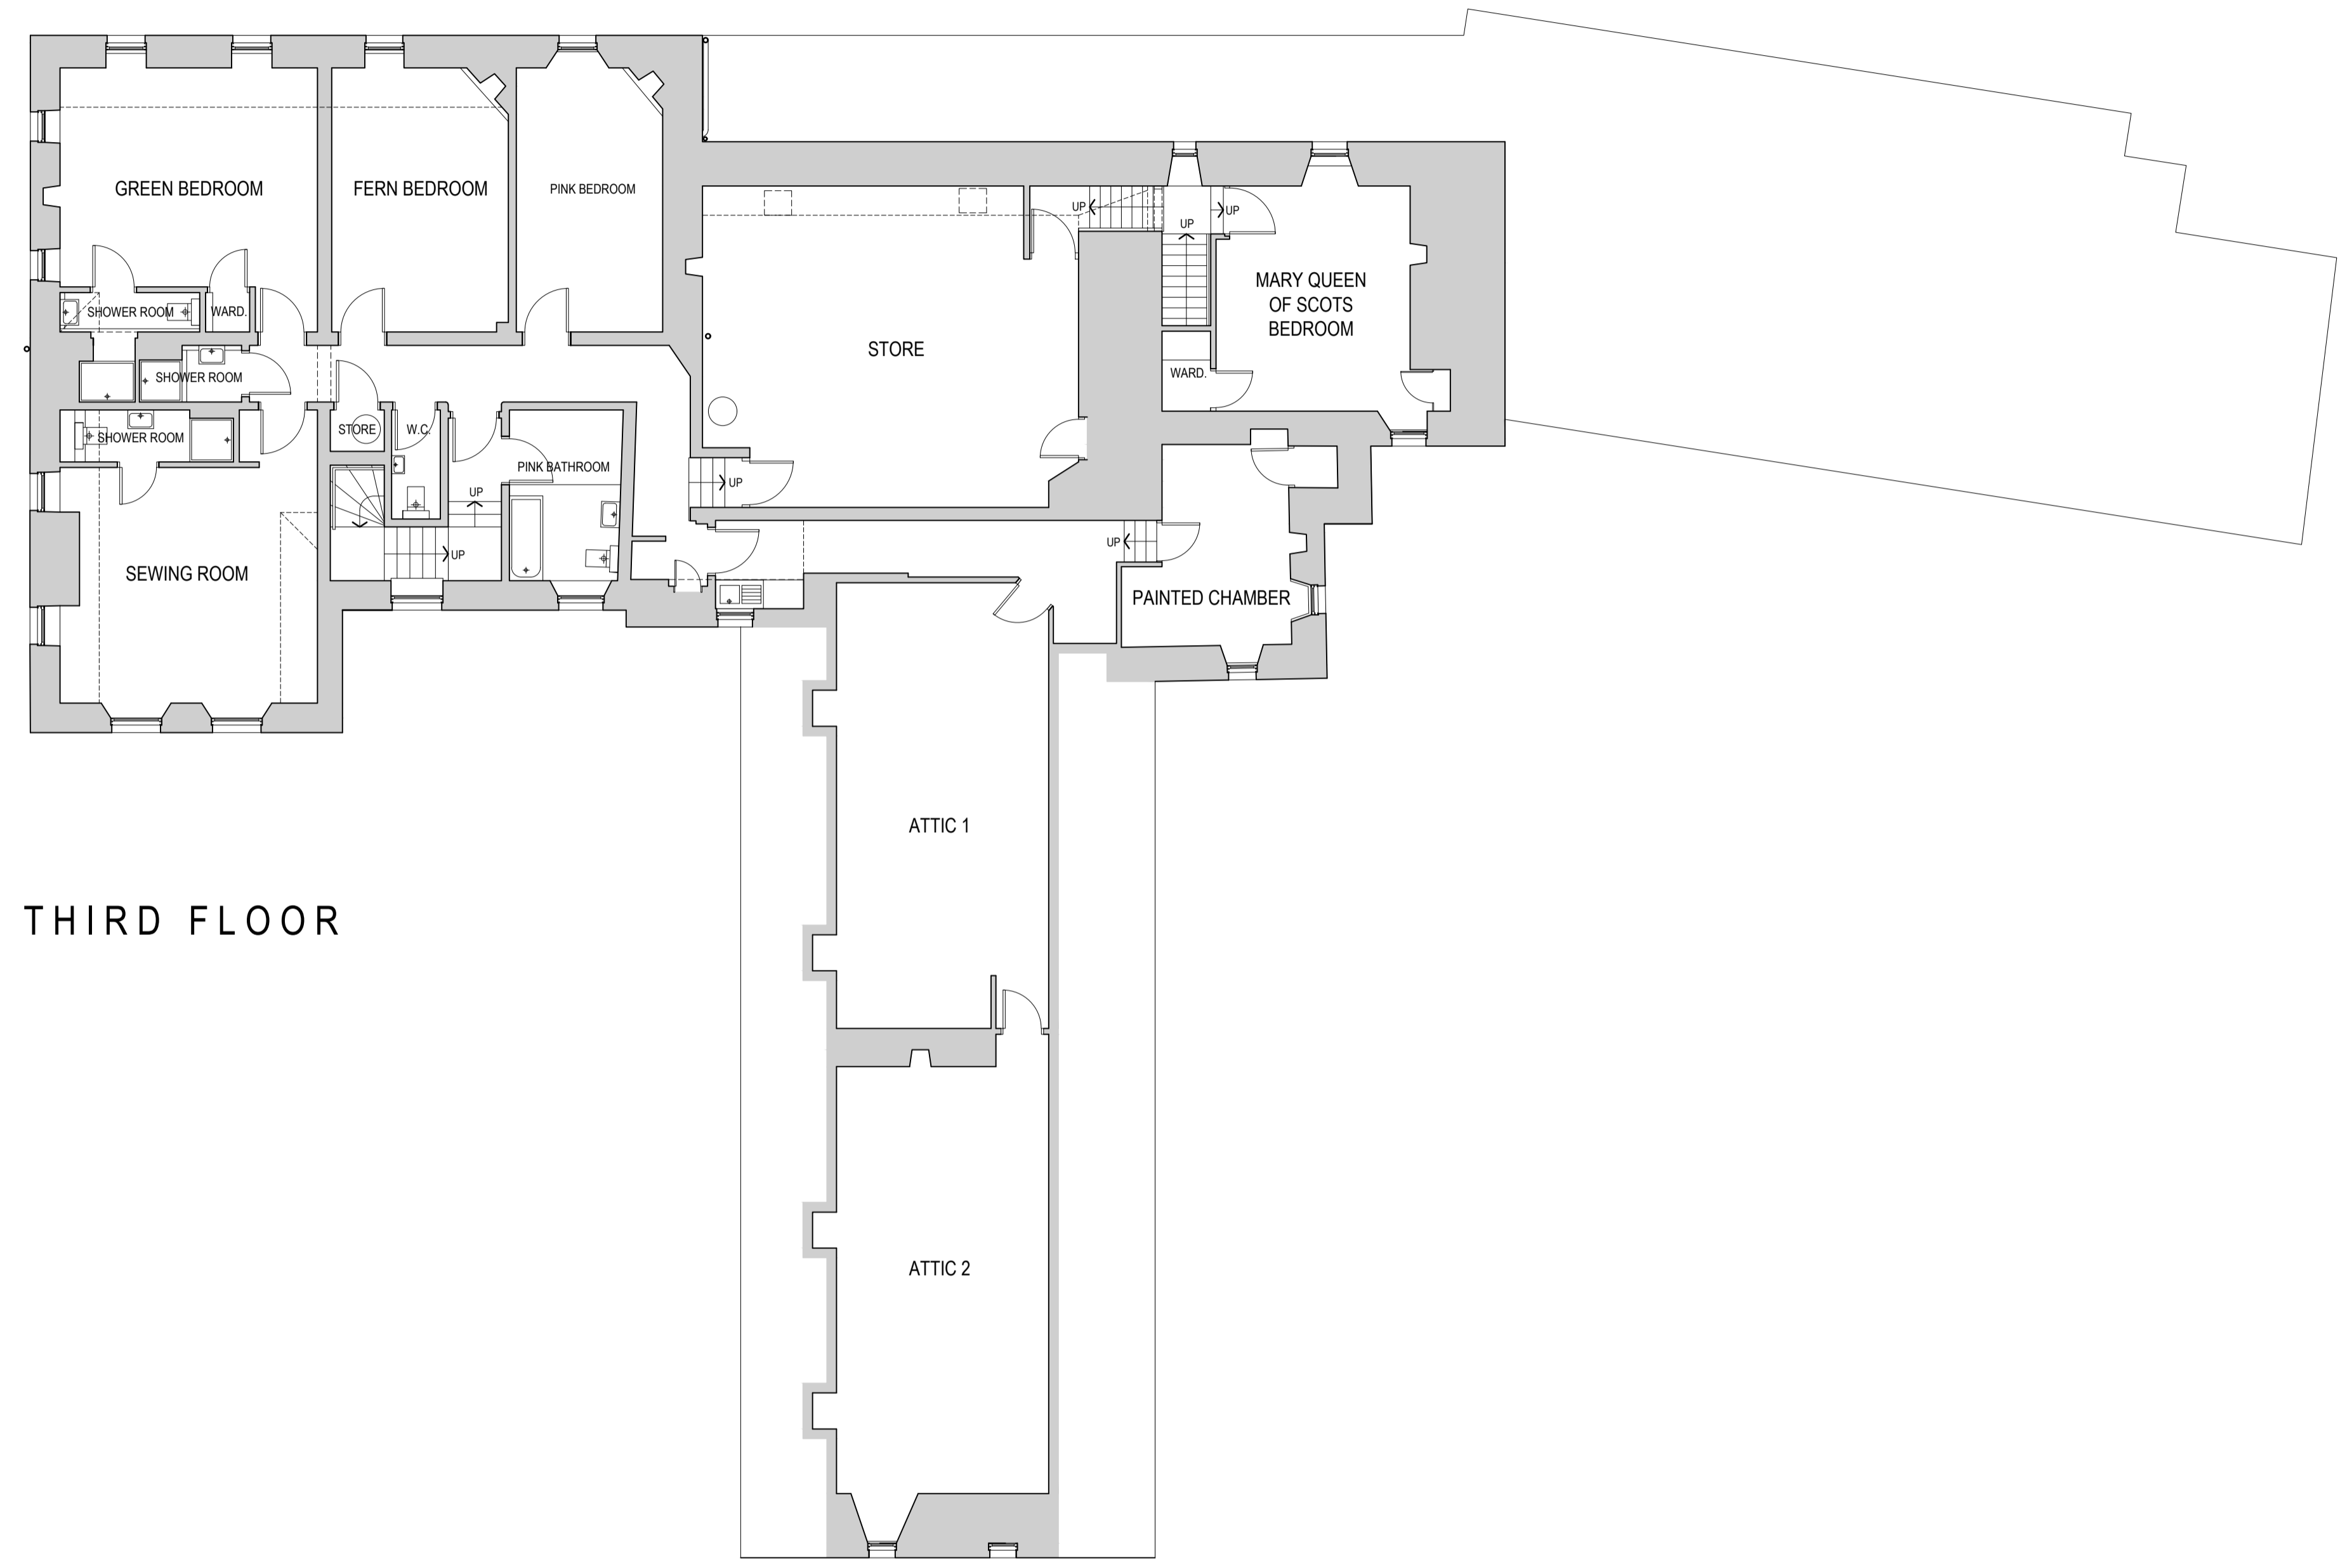

THIRD FLOOR

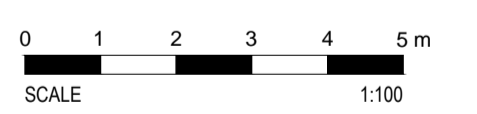

STEWART ASSOCIATES
 Architects & Development Consultants

23 BATH STREET
 LARGS
 AYRSHIRE
 tel : 01475 670033
 fax : 01475 673103
 email: info@stewart-associates.com



TITLE	BLAIR CASTLE, DALRY
CLIENT	THE HUNTER FOUNDATION
DRAWING	THIRD FLOOR PLAN AS EXISTING
SCALE	1:100@A1
DATE	0522
DRAWN	AMK
CHECKED	BAS
NUMBER	2222/W06A