

ALL DIMENSIONS IN MILLIMETRES
 FIGURED DIMENSIONS ONLY TO BE USED FROM
 THIS DRAWING ONLY UNLESS STATED OTHERWISE
 READ IN CONJUNCTION WITH ENGINEERS
 DRAWINGS AND SPECIFICATION
 ALL SIZES TO BE CHECKED ON SITE
 BY CONTRACTOR PRIOR TO ORDERING MATERIALS
 THIS DRAWING IS COPYRIGHT



WARRANT


REVISION	DESCRIPTION	DATE
A	NEW DOORS ADDED AT MAIN STARLANDING	10/01/24



SECOND FLOOR

LEGEND

-  DENOTES WALL / CEILING MOUNTED MAINTAINED ILLUMINATED EXIT SIGN (RUNNING MAN) WITH APPROPRIATE DIRECTIONAL ARROW
-  DENOTES WALL / CEILING MOUNTED MAINTAINED EMERGENCY LIGHT FITTING

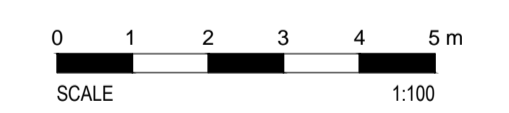

STEWART ASSOCIATES
 Architects & Development Consultants

23 BATH STREET
 LARGS
 AYRSHIRE
 tel : 01475 670033
 fax : 01475 673103
 email: info@stewart-associates.com



TITLE	BLAIR HOUSE, DALRY
CLIENT	THE HUNTER FOUNDATION
DRAWING	SECOND FLOOR PLAN AS PROPOSED EMERGENCY AND ESCAPE ROUTE LIGHTING
SCALE	1:100@A1
DATE	06/23
DRAWN	AMK
CHECKED	BAS
NUMBER	2222/W14A