



FRONT ELEVATION 1:50

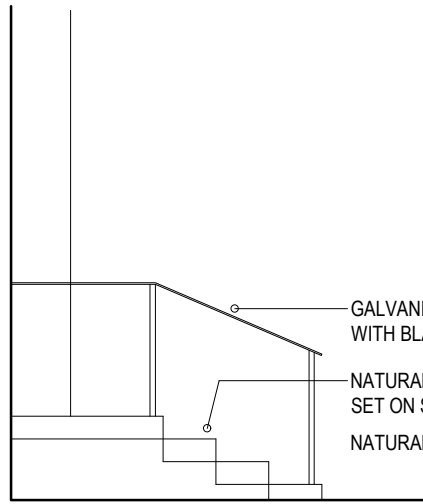

SIDE ELEVATION 1:50

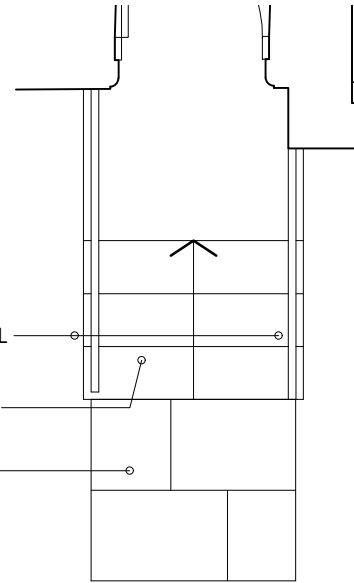

PLAN 1:50

GALVANISED MILD STEEL HANDRAIL  
WITH BLACK GLOSS PAINT FINISH

NATURAL STONE LANDING / STEPS  
SET ON STONE UNDERBUILDING

NATURAL STONE PAVING SLABS



PHOTOGRAPHS OF EXISTING TIMBER STEPS



ALL DIMENSIONS IN MILLIMETRES  
FIGURED DIMENSIONS ONLY TO BE USED FROM  
THIS DRAWING ONLY UNLESS STATED OTHERWISE  
READ IN CONJUNCTION WITH ENGINEERS  
DRAWINGS AND SPECIFICATION  
ALL SIZES TO BE CHECKED ON SITE  
BY CONTRACTOR PRIOR TO ORDERING MATERIALS  
THIS DRAWING IS COPYRIGHT

# WARRANT

REVISION DESCRIPTION

DATE

**STEWART ASSOCIATES**

Architects & Development Consultants

23 BATH STREET  
LARGS  
AYRSHIRE  
tel : 01475 670033  
fax : 01475 673103



email: info@stewart-associates.com

TITLE **BLAIR CASTLE, DALRY**

CLIENT **THE HUNTER FOUNDATION**

DRAWING  
**NEW STEPS TO ROSE GARDEN ENTRANCE**

SCALE 1:50@A4 DATE 02/24

DRAWN AHK CHECKED BAS

NUMBER  
**2222/D06**