

ALL DIMENSIONS IN MILLIMETRES  
 FIGURED DIMENSIONS ONLY TO BE USED FROM  
 THIS DRAWING ONLY UNLESS STATED OTHERWISE  
 READ IN CONJUNCTION WITH ENGINEERS  
 DRAWINGS AND SPECIFICATION  
 ALL SIZES TO BE CHECKED ON SITE  
 BY CONTRACTOR PRIOR TO ORDERING MATERIALS  
 THIS DRAWING IS COPYRIGHT

# WARRANT


REVISION	DESCRIPTION	DATE
A	NEW DOOR ADDED TO MAIN STAIR LANDING	10.01.24



FIRST FLOOR

MEZZANINE FLOOR

- LEGEND**
- DENOTES WALL / CEILING MOUNTED MAINTAINED ILLUMINATED EXIT SIGN (RUNNING MAN) WITH APPROPRIATE DIRECTIONAL ARROW
  - DENOTES WALL / CEILING MOUNTED MAINTAINED EMERGENCY LIGHT FITTING

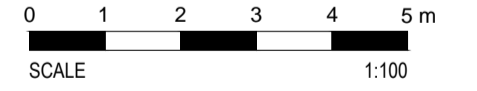

**STEWART ASSOCIATES**  
 Architects & Development Consultants

23 BATH STREET  
 LARGS  
 AYRSHIRE  
 tel : 01475 670033  
 fax : 01475 673103  
 email: info@stewart-associates.com



TITLE	BLAIR CASTLE, DALRY
CLIENT	THE HUNTER FOUNDATION
DRAWING	FIRST FLOOR AND MEZZANINE PLANS: EMERGENCY AND ESCAPE ROUTE LIGHTING
SCALE	1:100@A1
DATE	06/23
DRAWN	AMK
CHECKED	BAS
NUMBER	2222/W13A