



ALL DIMENSIONS IN MILLIMETRES
 FIGURED DIMENSIONS ONLY TO BE USED FROM
 THIS DRAWING ONLY UNLESS STATED OTHERWISE
 READ IN CONJUNCTION WITH ENGINEERS
 DRAWINGS AND SPECIFICATION
 ALL SIZES TO BE CHECKED ON SITE
 BY CONTRACTOR PRIOR TO ORDERING MATERIALS
 THIS DRAWING IS COPYRIGHT

WARRANT

REVISION DESCRIPTION DATE

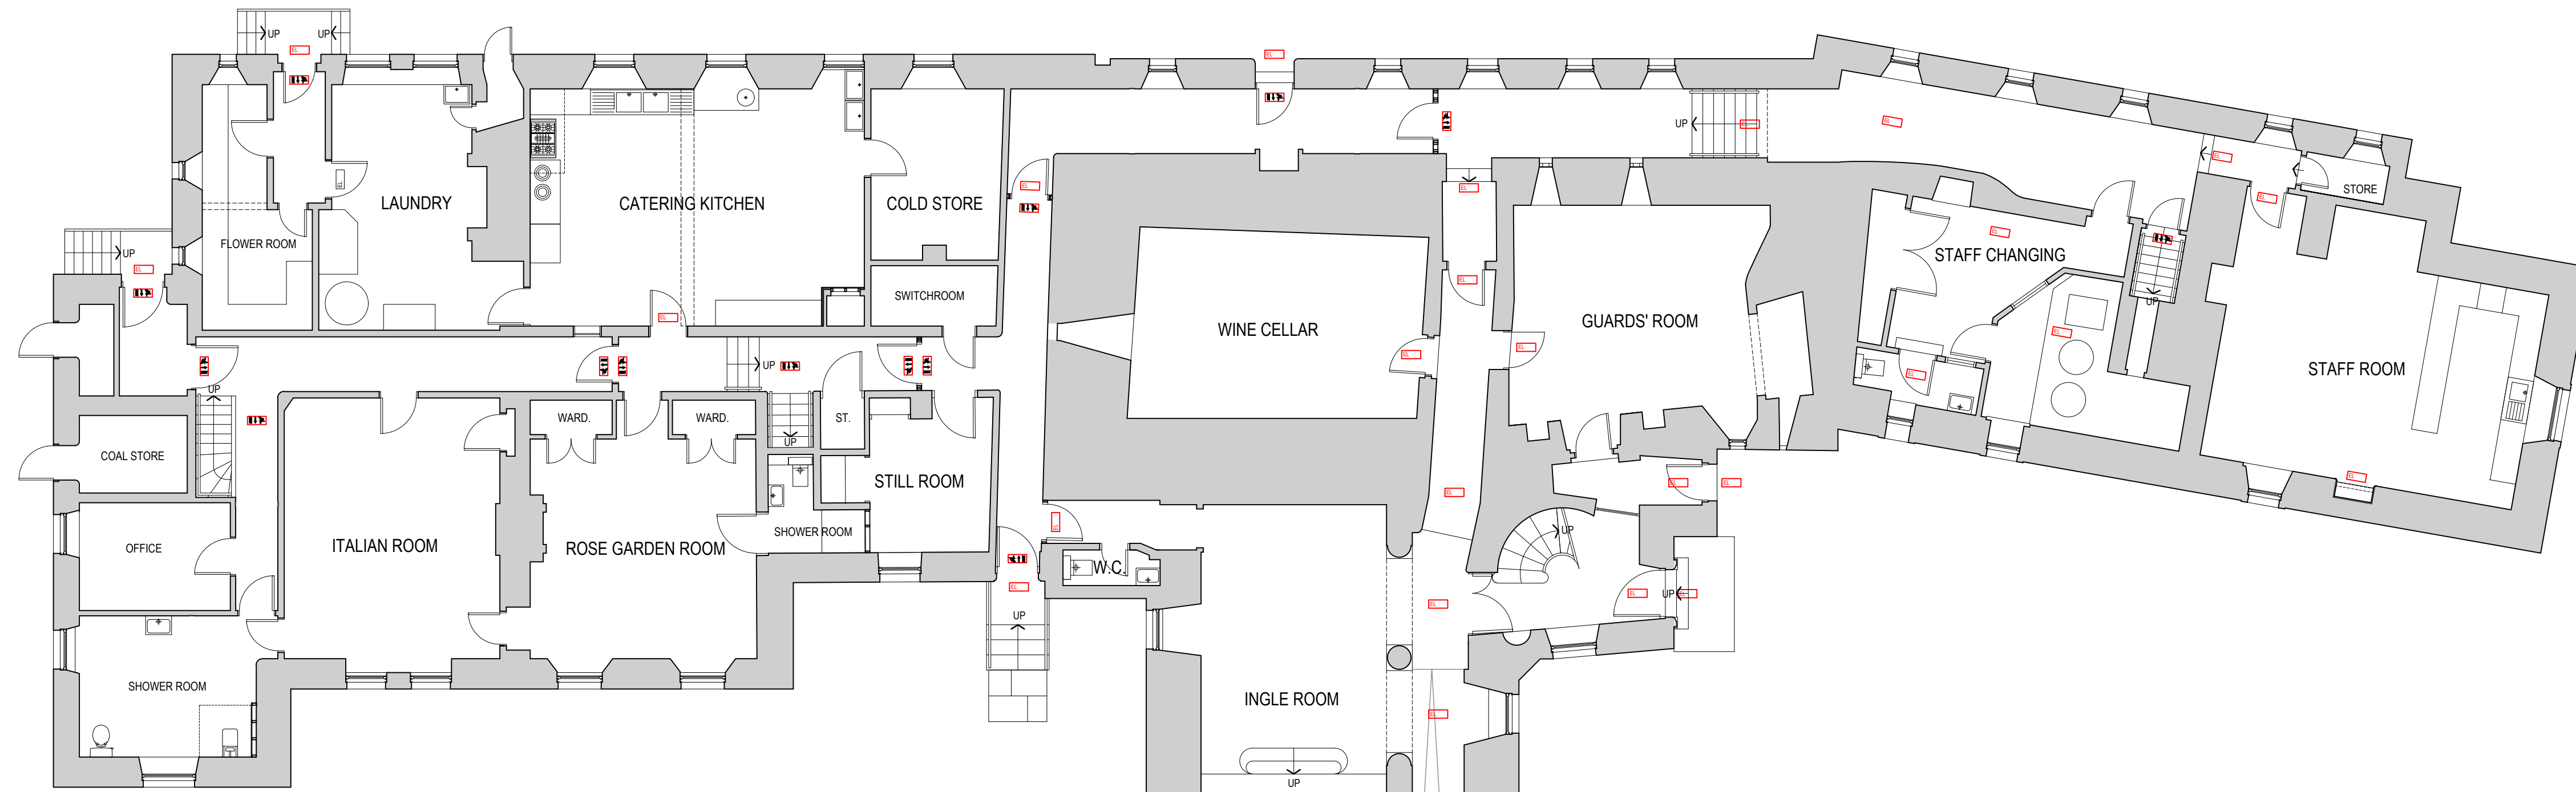

GROUND FLOOR

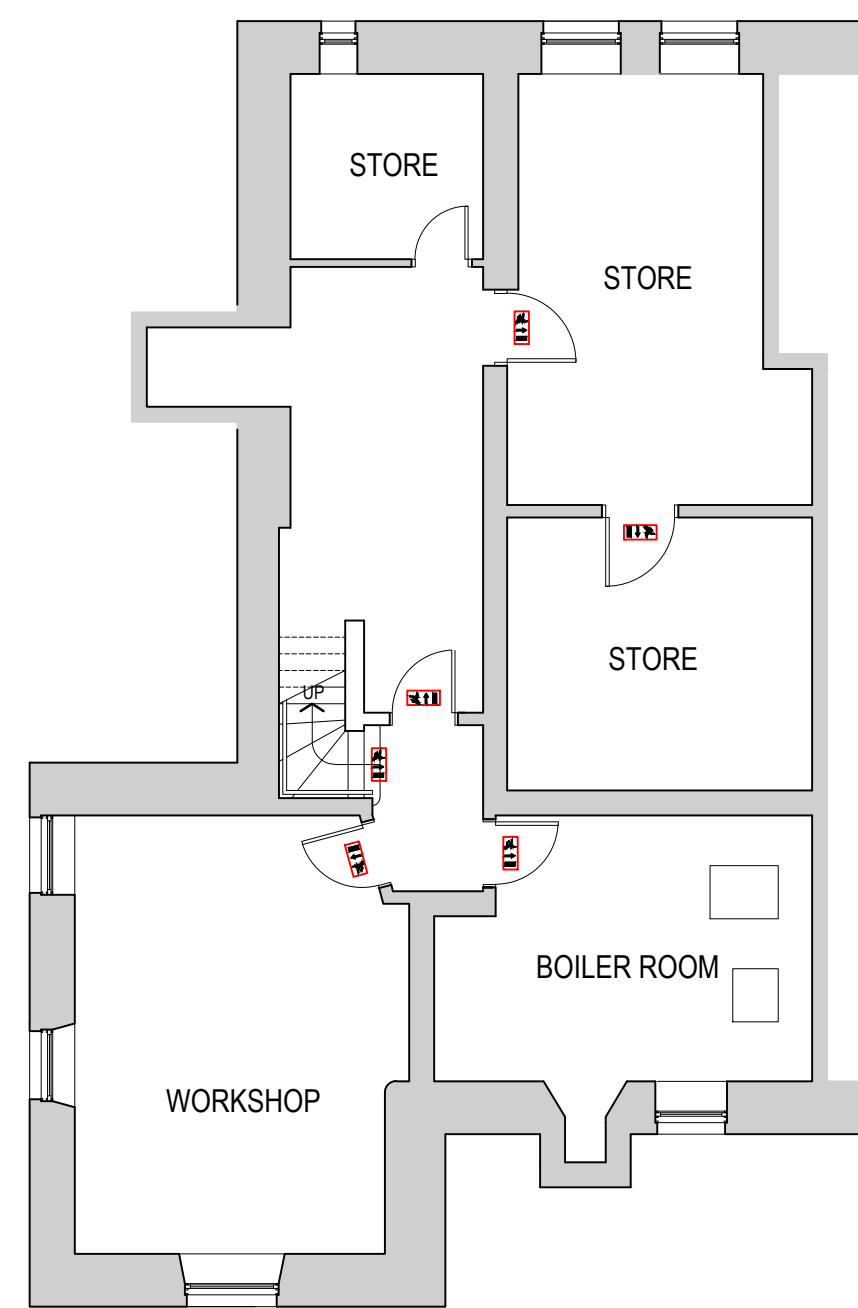


BASEMENT

LEGEND

DENOTES WALL / CEILING MOUNTED MAINTAINED ILLUMINATED EXIT SIGN (RUNNING MAN) WITH APPROPRIATE DIRECTIONAL ARROW

DENOTES WALL / CEILING MOUNTED MAINTAINED EMERGENCY LIGHT FITTING

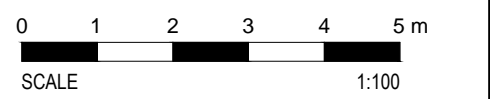

STEWART ASSOCIATES

Architects & Development Consultants

23 BATH STREET
 LARGS
 AYRSHIRE
 tel : 01475 670033
 fax : 01475 673103



email: info@stewart-associates.com

TITLE **BLAIR CASTLE, DALRY**

CLIENT **THE HUNTER FOUNDATION**

DRAWING **GROUND FLOOR AND BASEMENT PLANS:
 EMERGENCY AND ESCAPE ROUTE LIGHTING**

SCALE 1:100@A1 DATE 06/23

DRAWN JHK CHECKED BAS

NUMBER **2222/W12**