




ROOF/SITE FLOOR PLAN - EXISTING  
1:100 (A1)

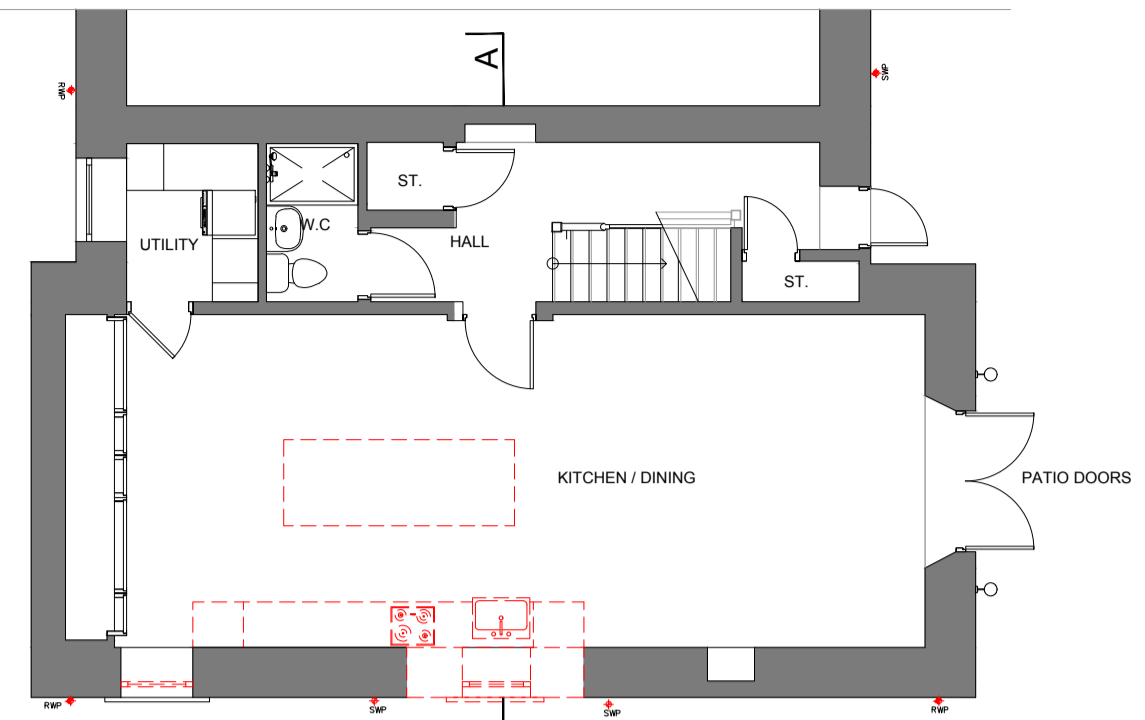


GROUND FLOOR PLAN - EXISTING  
1:100 (A1)

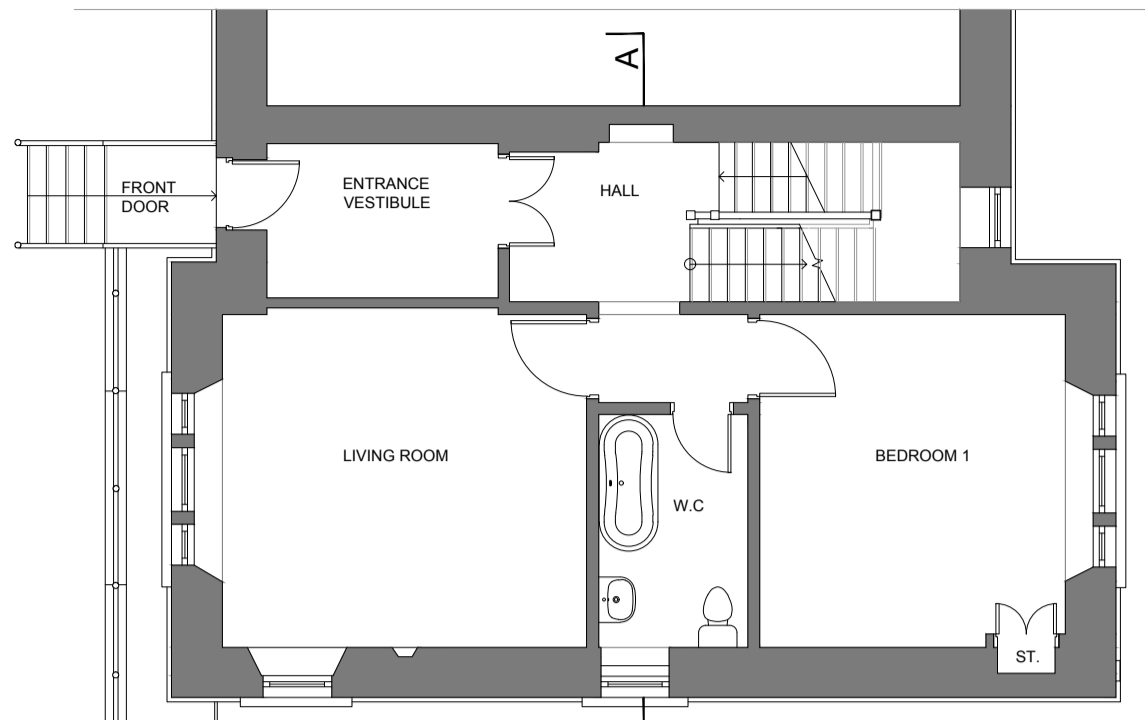

FIRST FLOOR PLAN - EXISTING  
1:100 (A1)

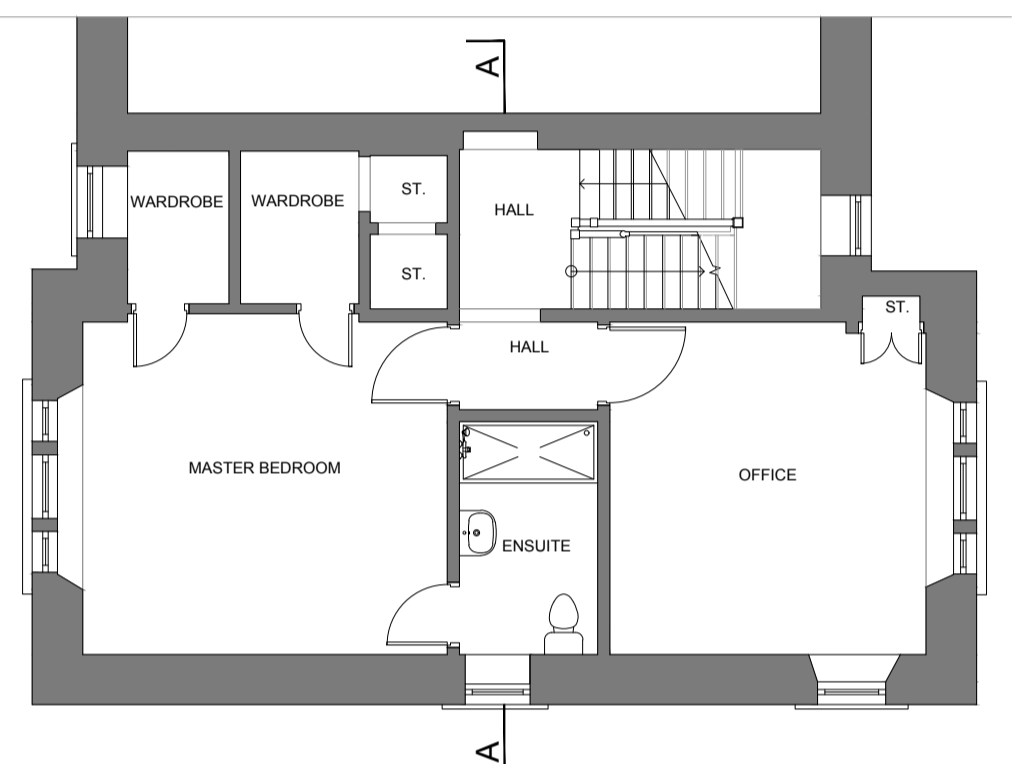

SECOND FLOOR PLAN - EXISTING  
1:100 (A1)

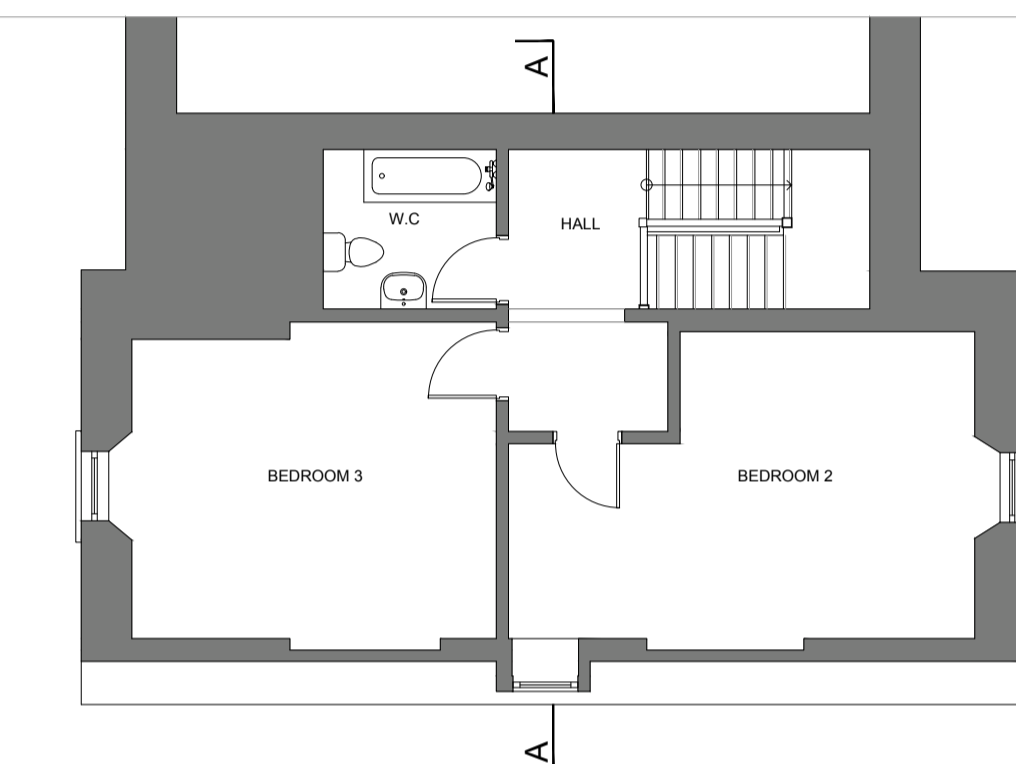


THIRD FLOOR PLAN - EXISTING  
1:100 (A1)

THIS DRAWING IS COPYRIGHT ©.  
ALL DIMENSIONS TO BE CHECKED ON SITE BEFORE WORK COMMENCES. DISCREPANCIES TO BE REPORTED TO LFA.  
VARIATIONS AND MODIFICATIONS TO INFORMATION SHOWN ON THIS DRAWING SHALL NOT BE CARRIED OUT WITHOUT PRIOR PERMISSION OF LYNDSAY FRASER ARCHITECTS, WHO ACCEPT NO LIABILITY FOR ALTERATIONS MADE TO THIS DRAWING BY ANY OTHER PARTY.  
THIS DRAWING IS TO BE READ IN CONJUNCTION WITH ALL RELEVANT ARCHITECTURAL, STRUCTURAL, SERVICES DRAWINGS AND SPECIFICATIONS.  
IT IS THE RESPONSIBILITY OF THE CONTRACTOR TO ENSURE THAT ALL MATERIALS USED DURING CONSTRUCTION CARRY A CE MARKING.

REV	DESCRIPTION	DRAWN	CHECKED	DATE

PLANNING DESIGN  
FOR THE PURPOSE OF  
PLANNING ONLY

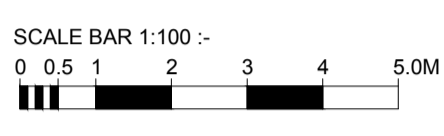

KEY

---	SITE BOUNDARY
---	DOWNTAKINGS
---	DRAINAGE

EXISTING MATERIALS

ROOF	NATURAL SLATE
WALLS	NATURAL SANDSTONE
WINDOWS	WHITE TIMBER
RAINFATHER GOODS	CAST IRON BLACK




REAR/STREET ELEVATION - EXISTING  
1:100 (A1)



GABLE ELEVATION - EXISTING  
1:100 (A1)



FRONT ELEVATION - EXISTING  
1:100 (A1)

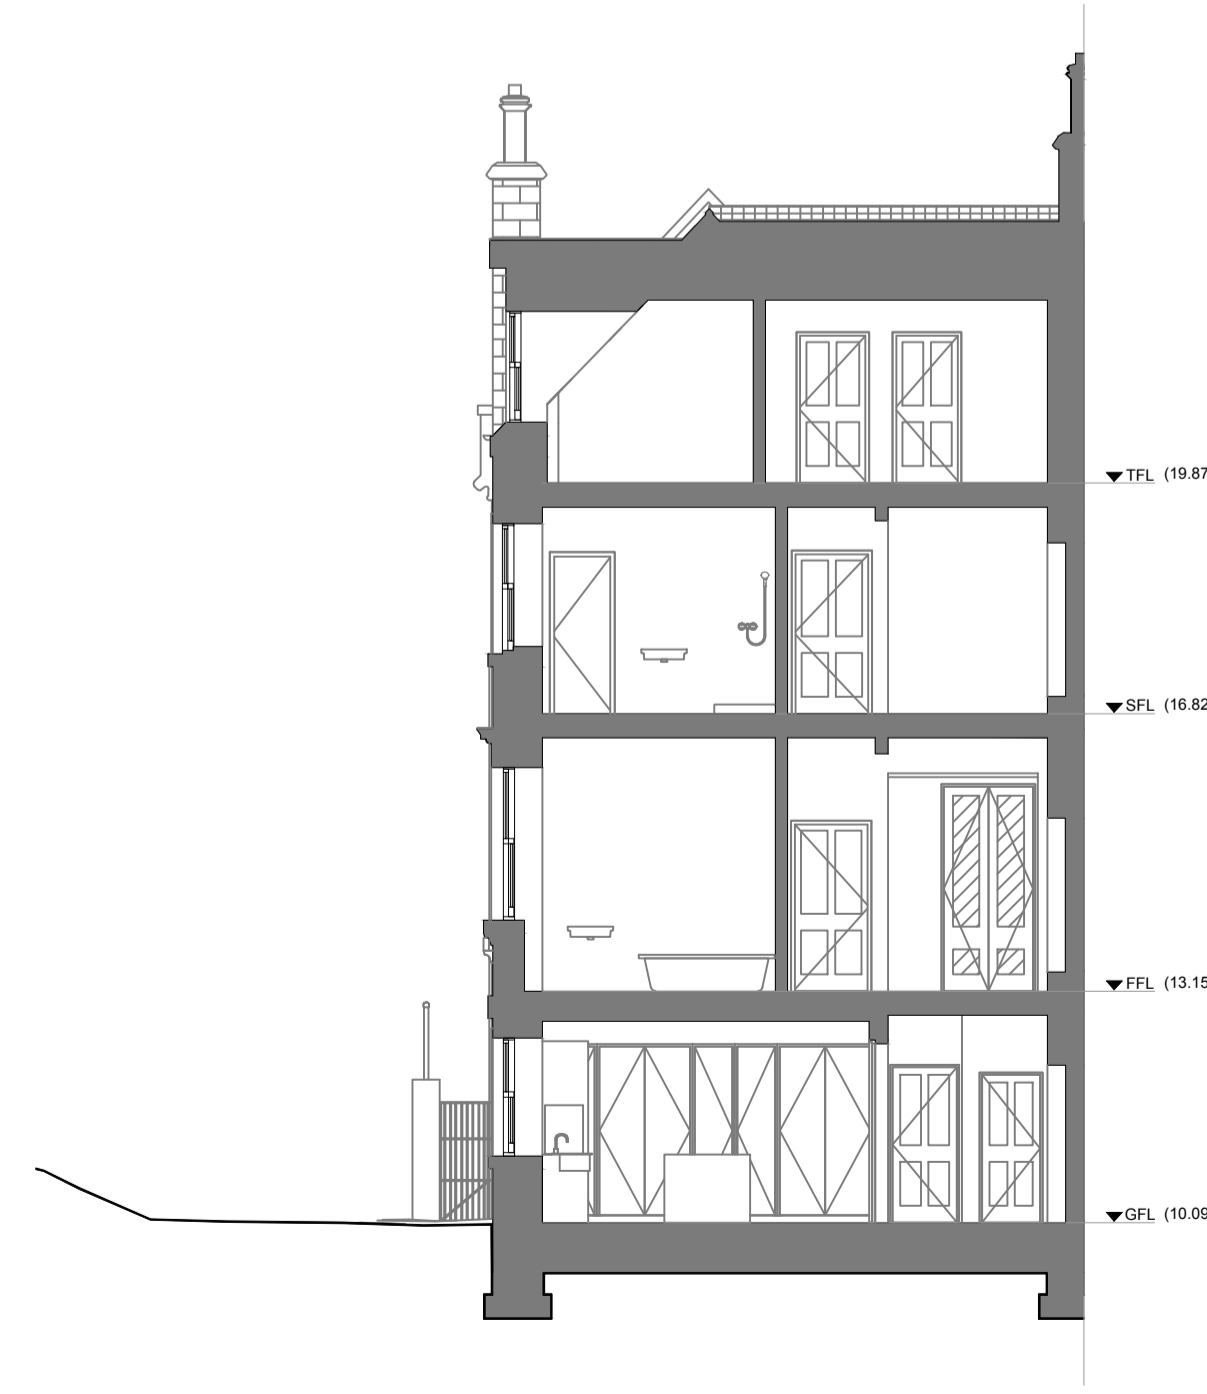

SECTION A-A - EXISTING  
1:100 (A1)



CLIENT:  
IAIN & ROSIE MORRISON  
PROPOSED RESIDENTIAL EXTENSION  
13A YORK ROAD  
NORTH BERWICK

PROJECT:  
PLANNING APPLICATION  
EXISTING PLANS AND ELEVATIONS

DRAWING.

PROJECT NO: 21023	SCALE AT A1: 1:100 (A1)	DATE: NOVEMBER 2023
DRAWING NO: PL001	REVISION: *	ISSUE PURPOSE: PLANNING
		WORK STAGE: PLANNING