


Site Location Plan

Any dimensions shown should be checked on site and discrepancies reported to the Architect prior to construction. Designs are not coordinated with engineer projects. Do not scale for construction purposes.

Block Plans are scaled from the Ordnance Survey Location Maps. Please see the licence number for the OS Maps in the Location Plans

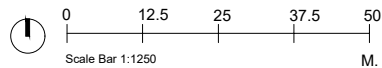

Existing

Site area : 604 m<sup>2</sup>

Existing gross internal total area :80 m<sup>2</sup>

Total gross new internal total area proposed :85,4m<sup>2</sup>

Drawing Name

Site Location Plan

Project Address

8 Cob Grove, Bomere Heath, Shrewsbury, Shropshire SY4 3PT

Drawing Ref.

8CobGrove\_SiteLocationPlan\_V2

Scale

1/1250 at A3

Drawing No.

01

Designer

BB

Revision

V2

Date

26.02.2024



Planning By Design Ltd  
www.planning-by-design.co.uk  
hello@planning-by-design.co.uk