


PRODUCTION DRAWING
FOR INTERNAL USE ONLY NOT FOR OUTSIDE ISSUE

REVISIONS				
CHGE	DESCRIPTION	DRWN	DATE	APPR

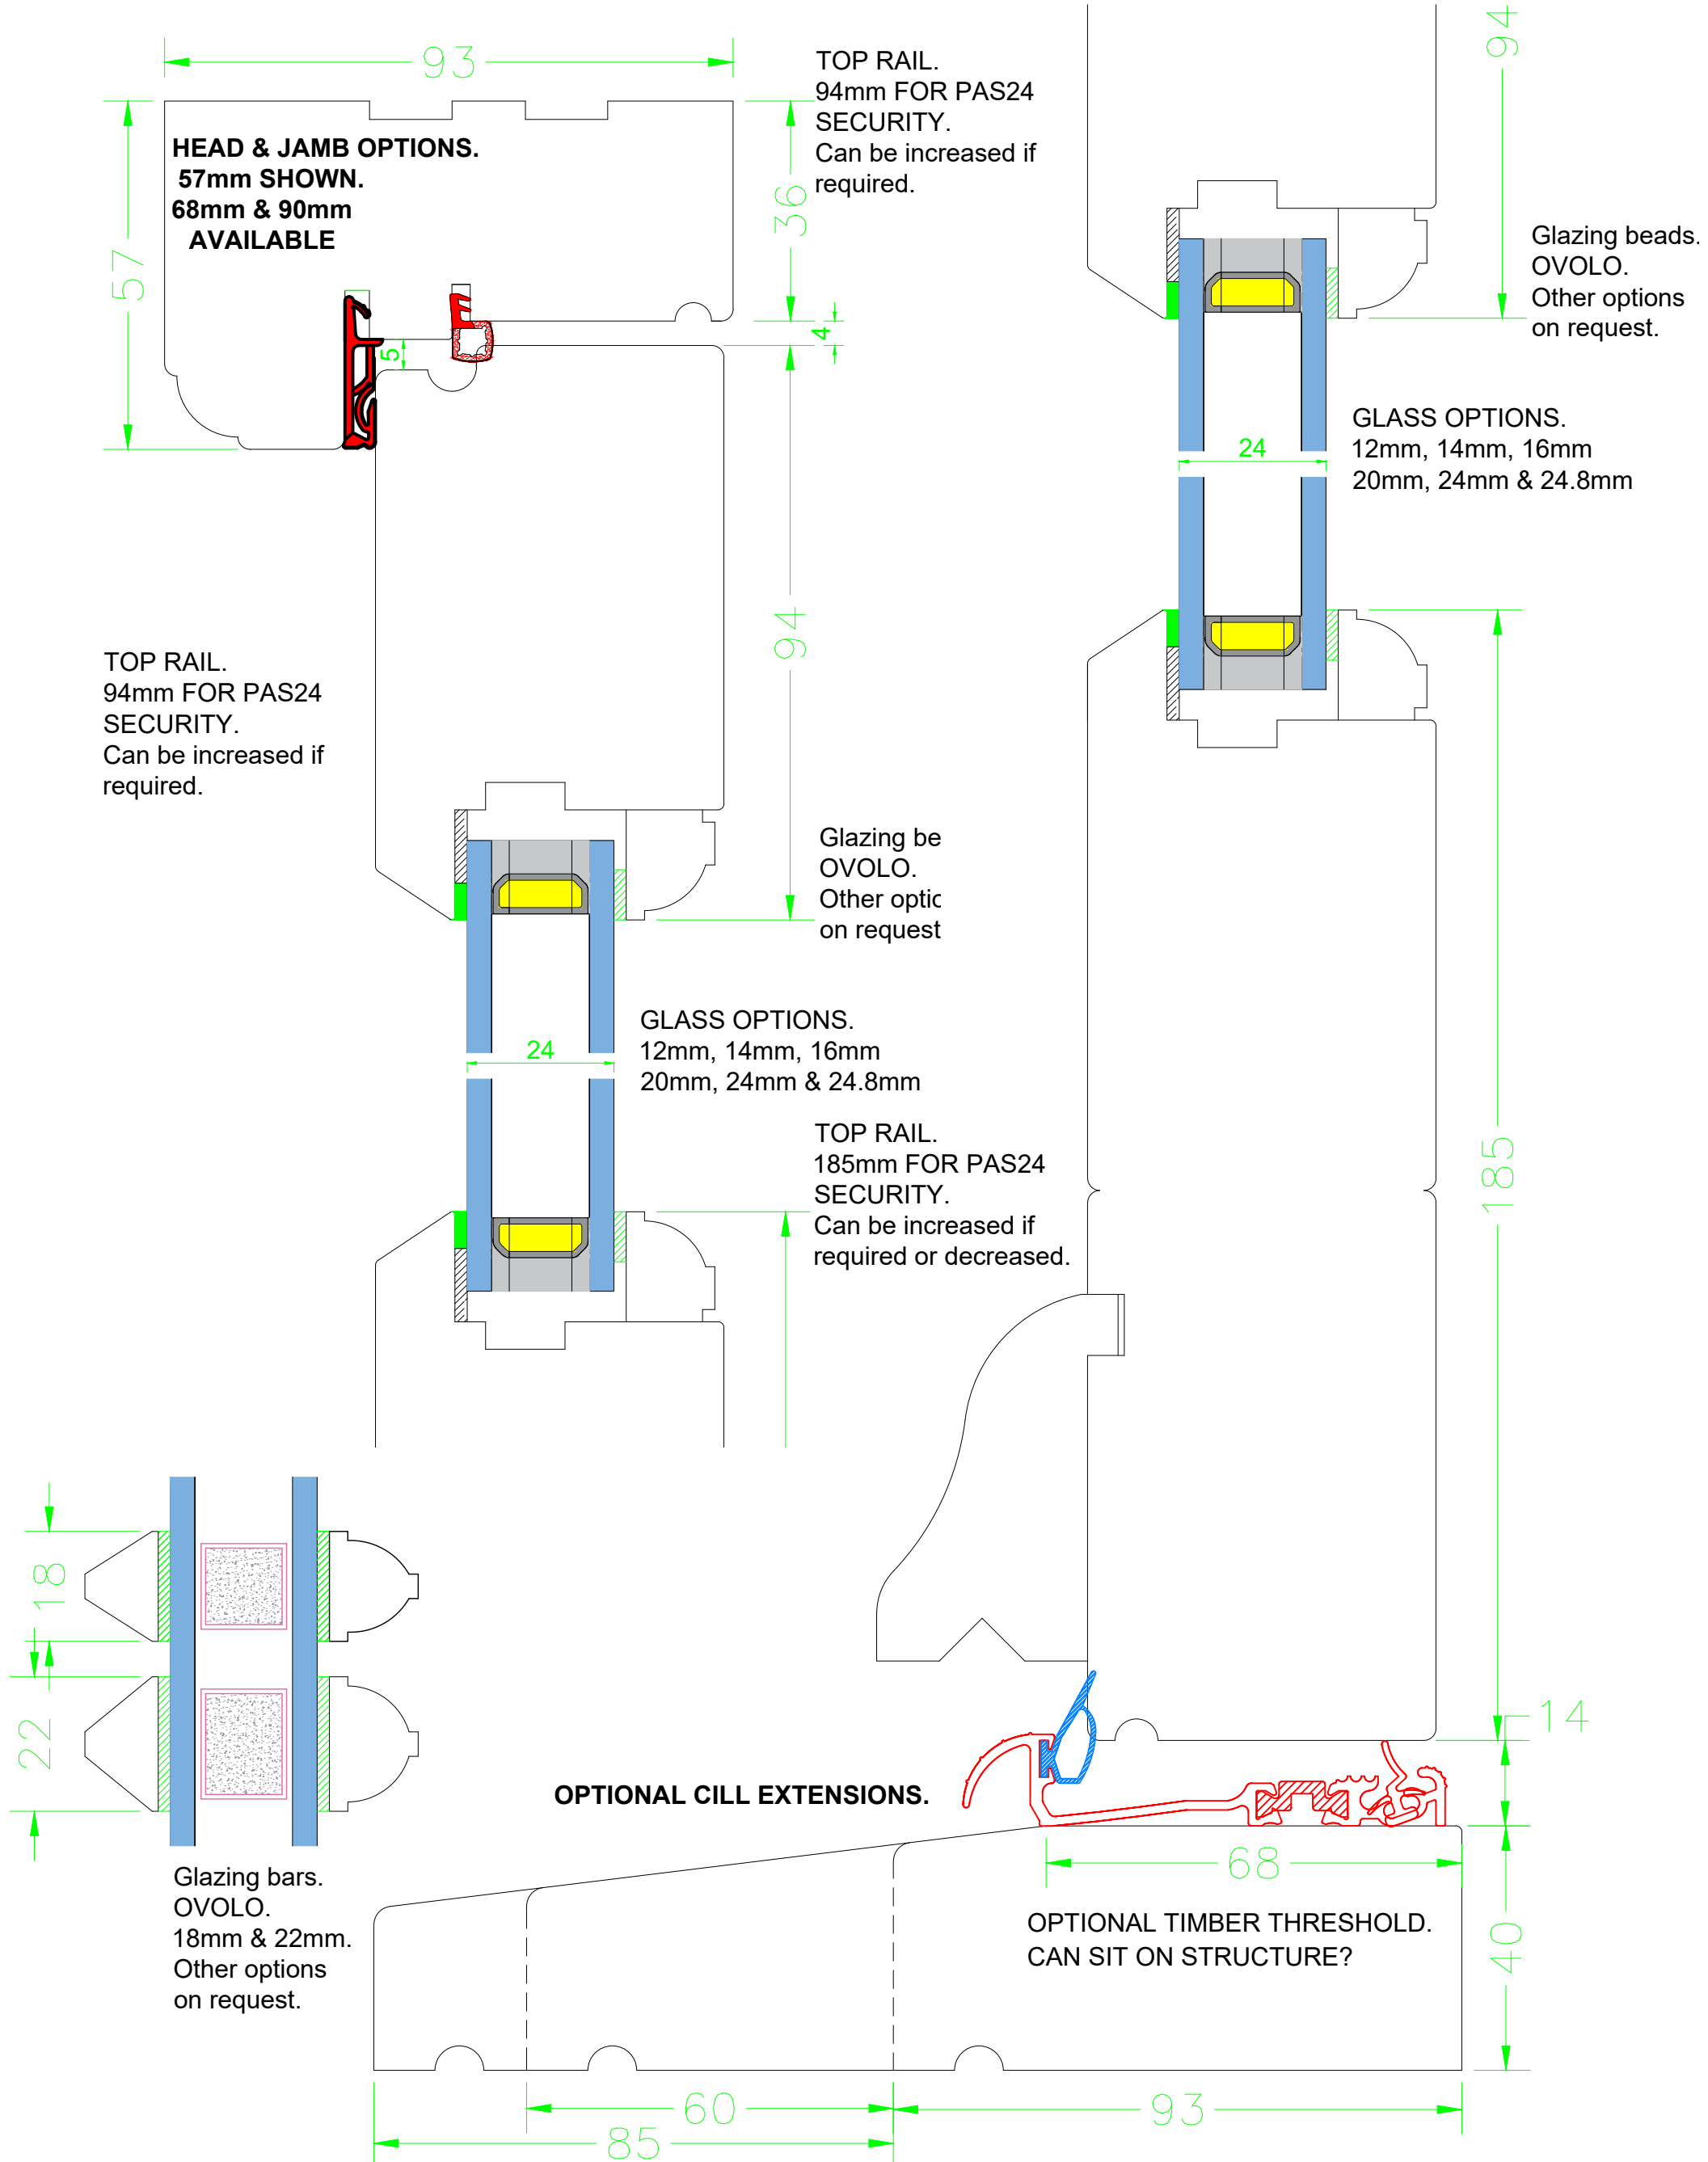

TOLERANCES UNLESS OTHERWISE SPECIFIED ALL DIMENSIONS IN MM ALL LINEAR DIMENSIONS ±0.4 ALL ANGLE DIMENSIONS ±0.5° BREAK ALL SHARP EDGES 0.5 THIRD ANGLE PROJECTION	1 ENNERDALE AVENUE GREAT NOTLEY BRAINTREE CM77 7UE Tel: 07943 674 886 EMAIL: owen.dare@yahoo.com WEB: www.otdarejoineryconsultants.co.uk	FRENCH DOORSET 24mm GLAZING	
		TITLE HEAD & CILL STANDARD OPEN IN	SCALE 1:1
DRAWN BY: OTD DATE DRAWN: 06JUL18	DRAWING No: OTD-01-03	REV: A	