



**PRODUCTION DRAWING**  
FOR INTERNAL USE ONLY NOT FOR OUTSIDE ISSUE


REVISIONS				
CHGE	DESCRIPTION	DRWN	DATE	APPR

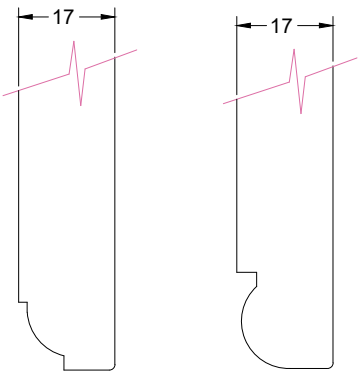


**OVOLO**      **BEADED**  
External Liners can be SQUARE Profile as shown, OVOLO or BEADED

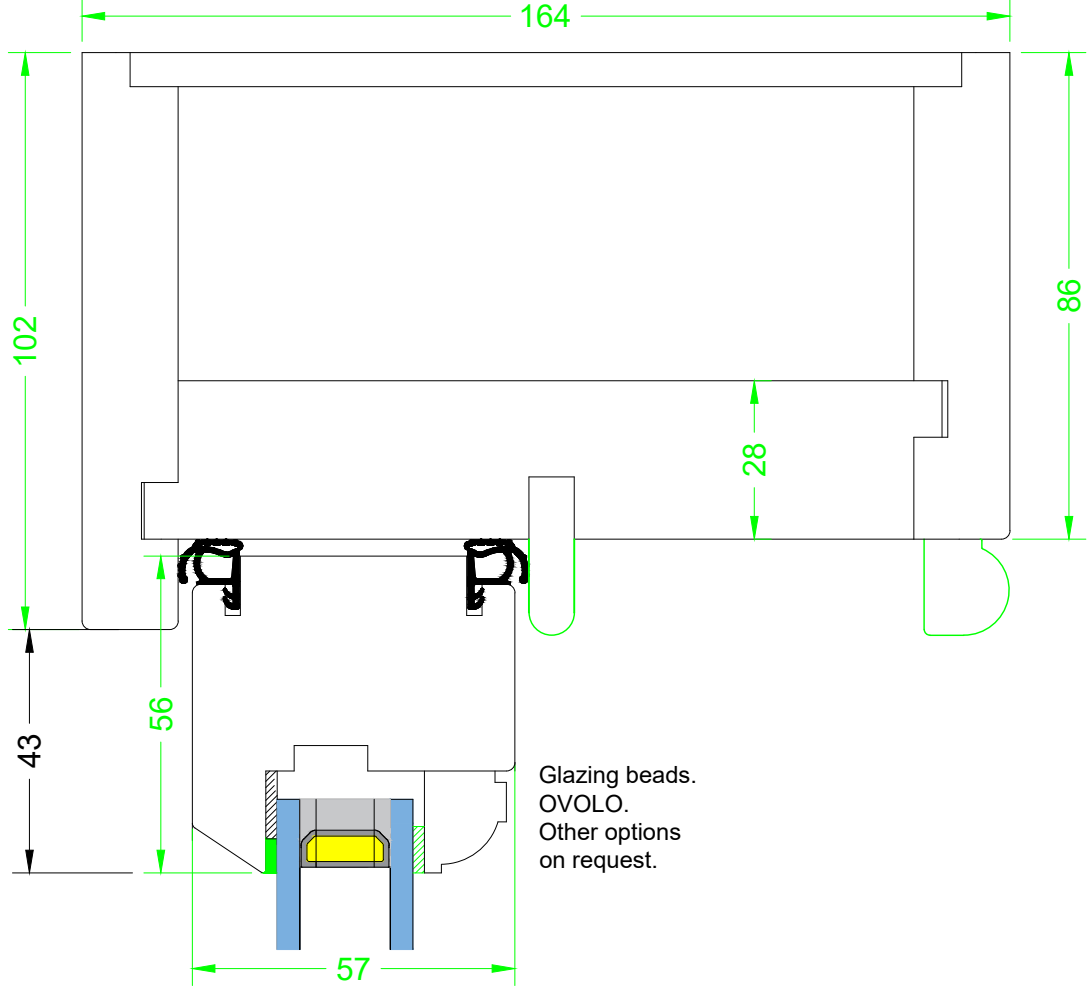

Glazing beads. OVOLO. Other options on request.

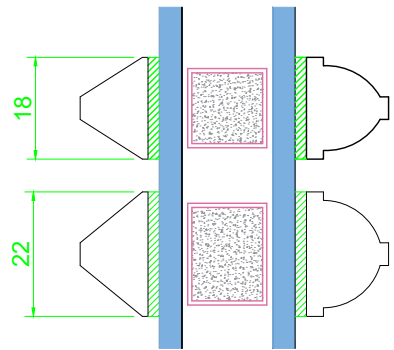

Glazing bars. OVOLO. 18mm & 22mm. Other options on request.

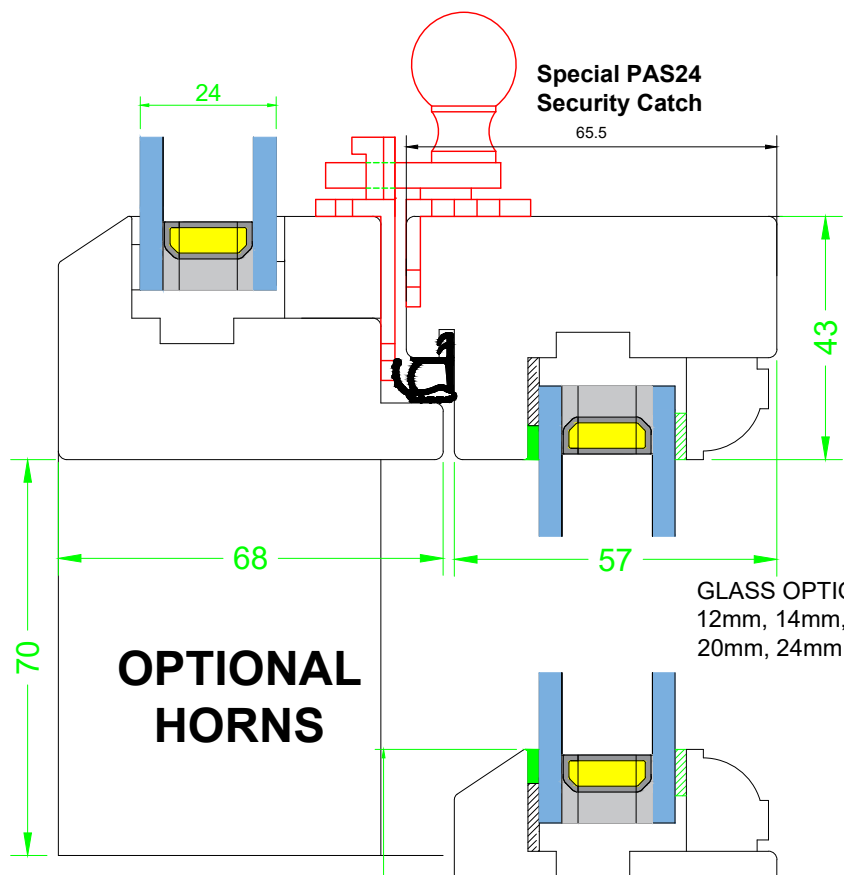


**Special PAS24 Security Catch**  
65.5

GLASS OPTIONS.  
12mm, 14mm, 16mm  
20mm, 24mm & 24.8mm

**OPTIONAL HORNS**

**OPTIONAL CILL EXTENSION**  
35mm, 60mm, 85mm

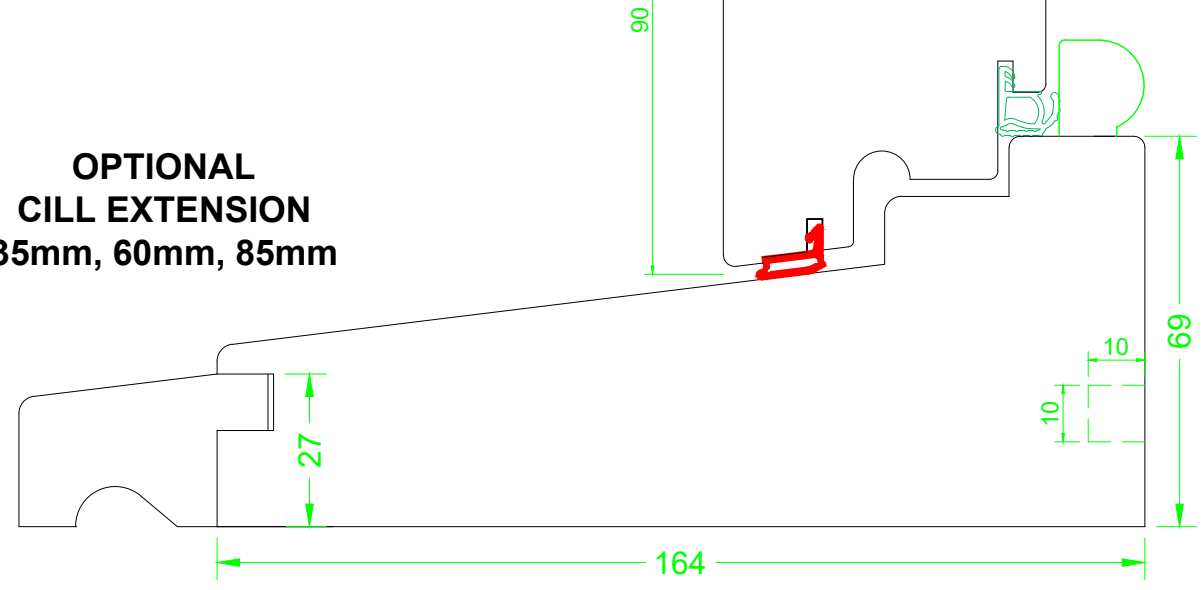

Optional window board groove

<b>TOLERANCES</b> UNLESS OTHERWISE SPECIFIED ALL DIMENSIONS IN MM ALL LINEAR DIMENSIONS ±0.4 ALL ANGLE DIMENSIONS ±0.5° BREAK ALL SHARP EDGES 0.5 <b>THIRD ANGLE PROJECTION</b> 	 1 ENNERDALE AVENUE GREAT NOTLEY BRAintree CM77 7UE Tel: 07943 674 886 EMAIL: otd.timber@yahoo.com WEB: www.otdengineeringconsultants.co.uk	<b>TRADITIONAL BOX SASH WINDOW</b> 24mm GLAZING	
		<b>HEAD CILL &amp; MEETING RAIL</b> DOCUMENT Q DESIGN	SCALE N/A REV: <b>A</b>
DRAWN BY: OTD DATE DRAWN: 10MAY19	DRAWING No: OTD-01-32	TITLE	