




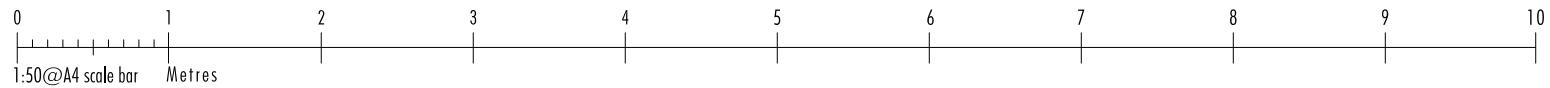

Goal Post Height Restrictor and COD/Canopy
Digital Drive Thru Lane

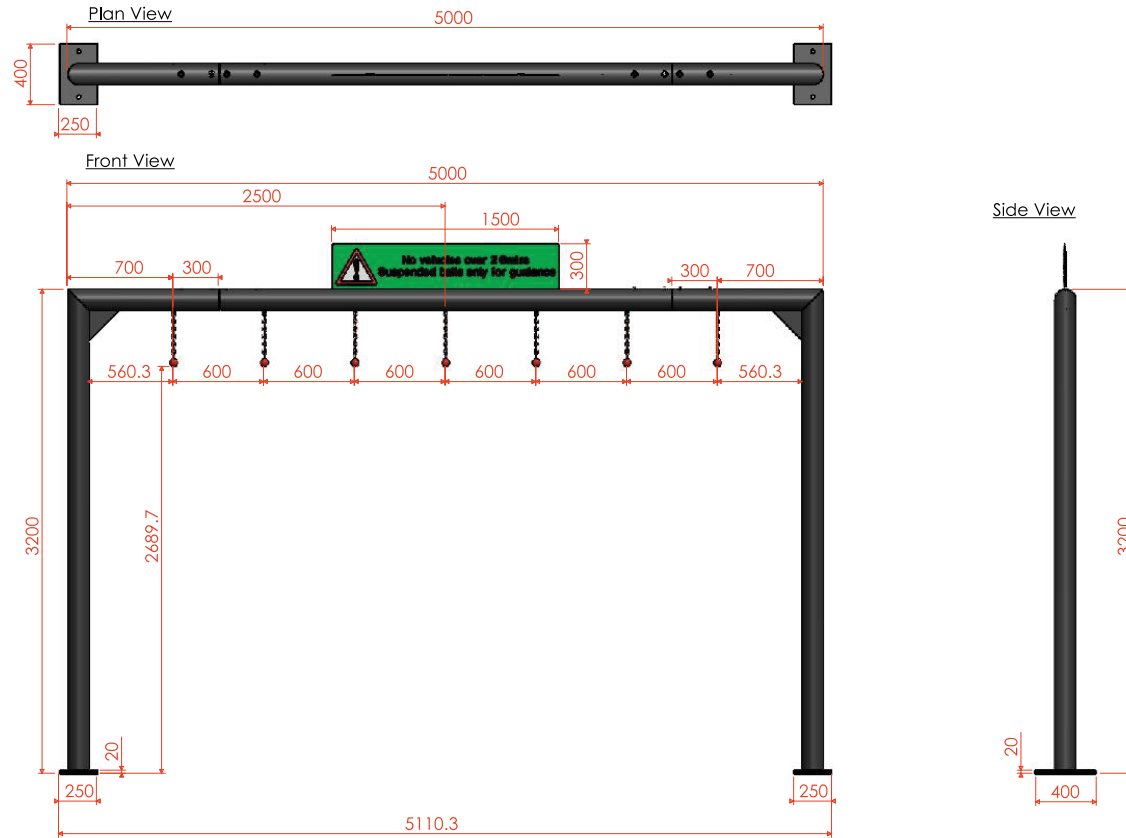

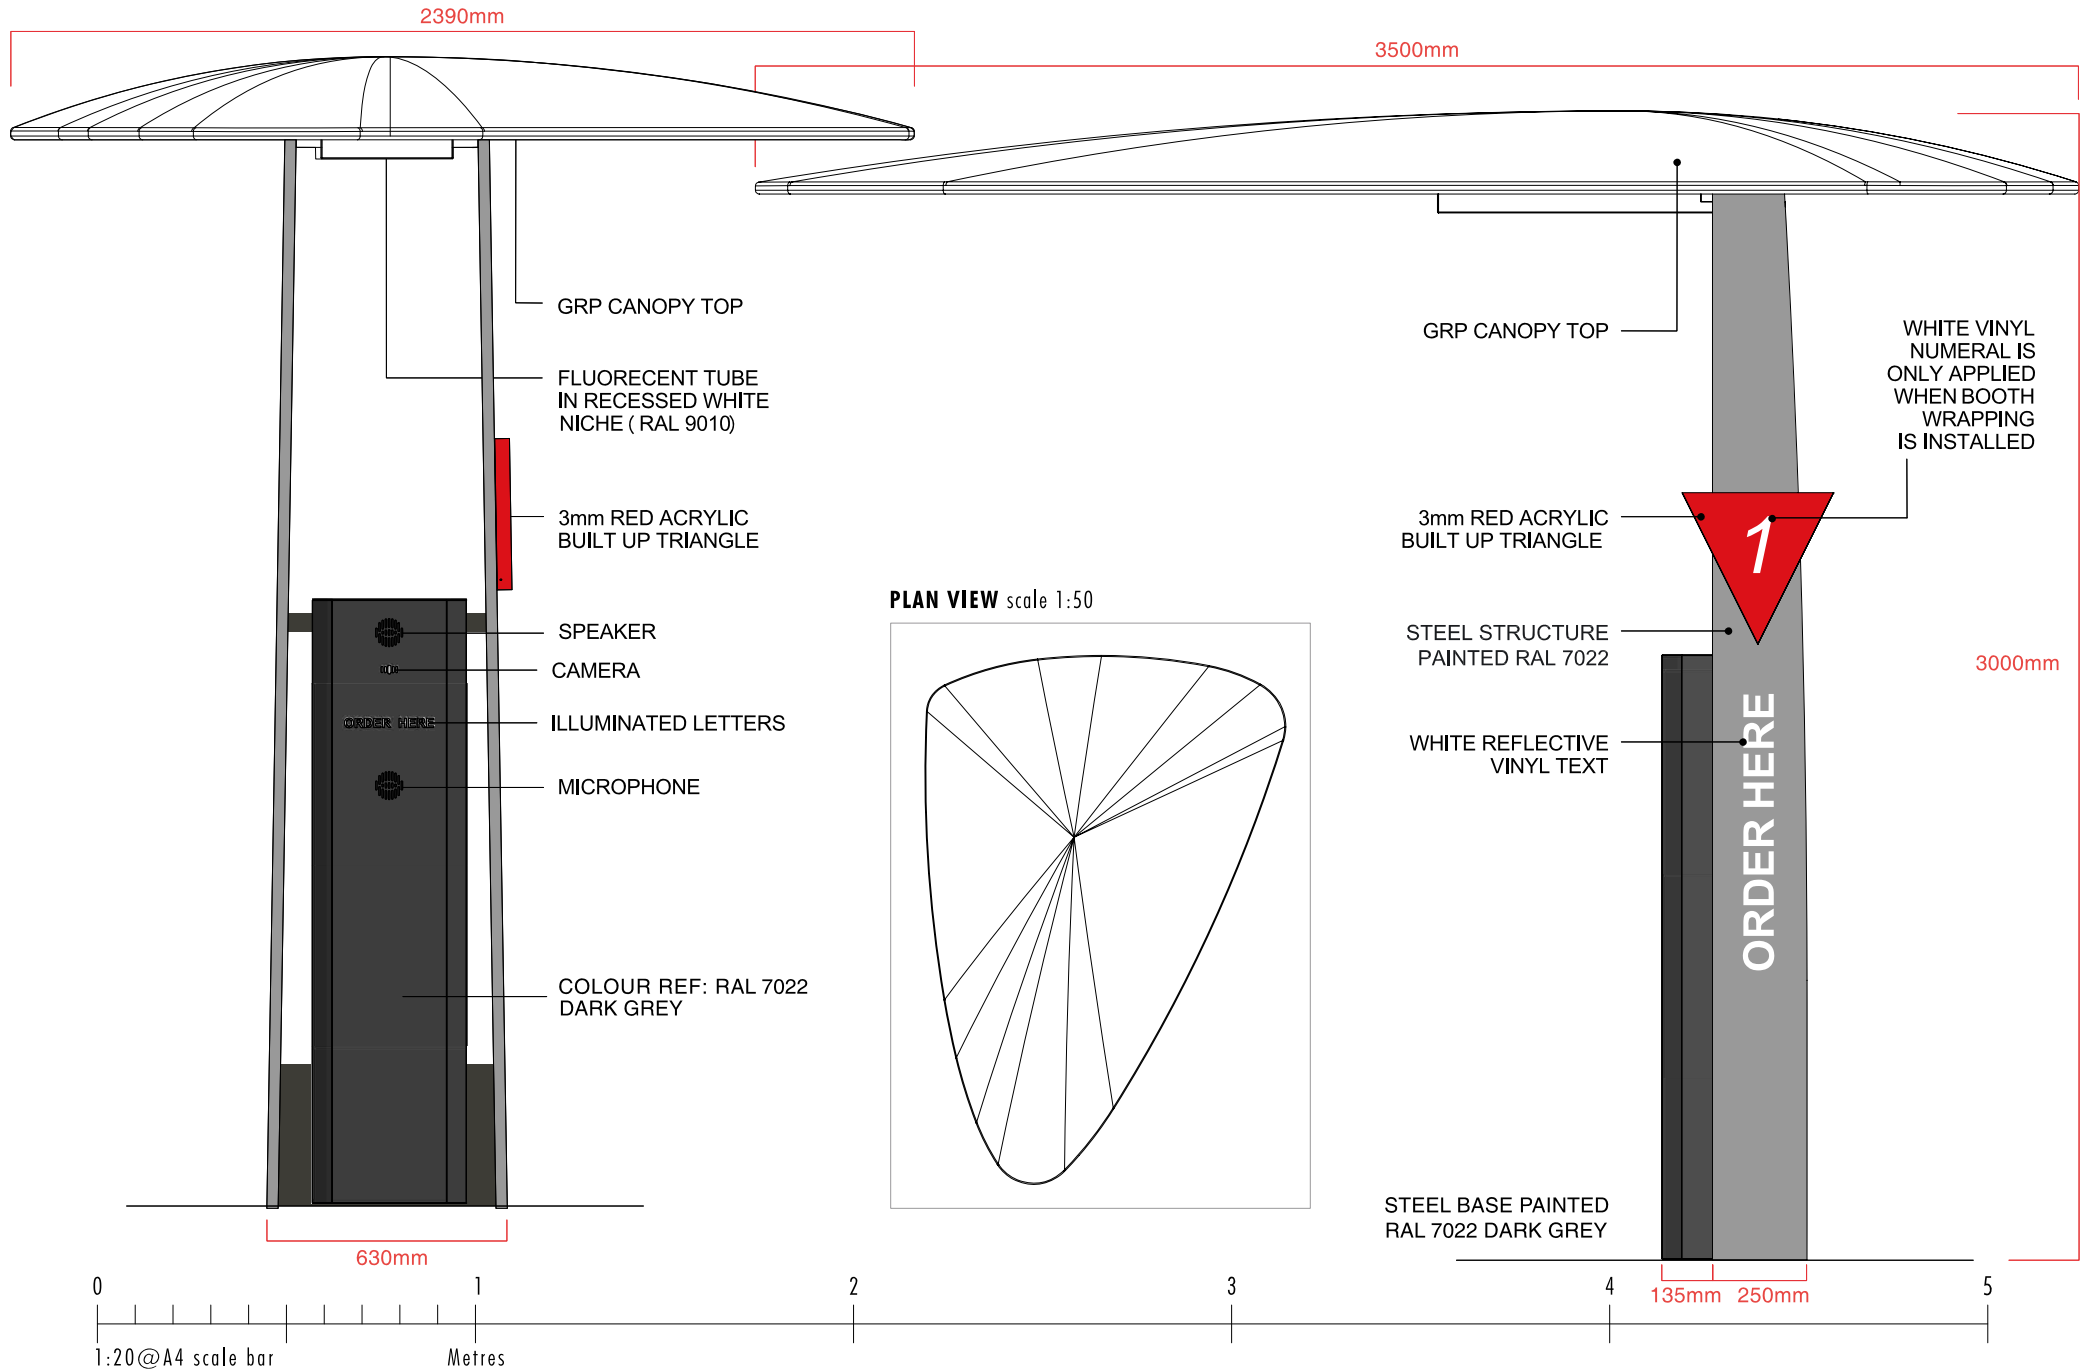

COD & Canopy with Double Digital Menu Board

