




NEW BAT ROOST - GF PLAN

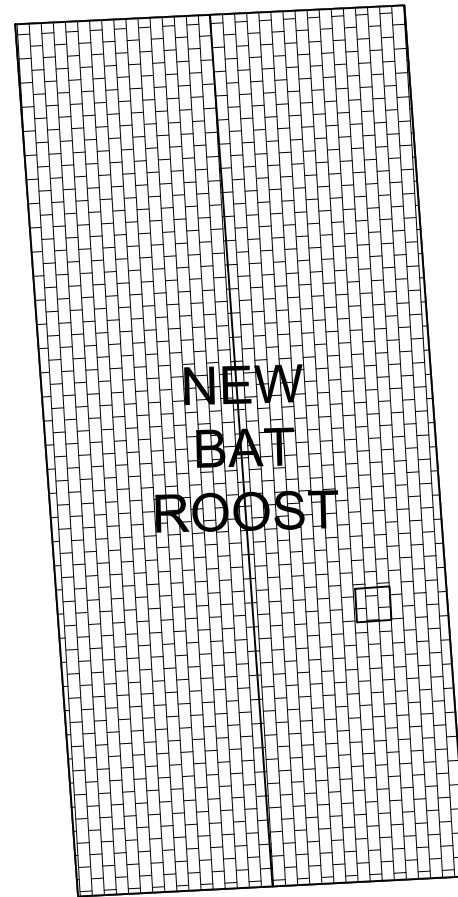

NEW BAT ROOST - ROOF PLAN

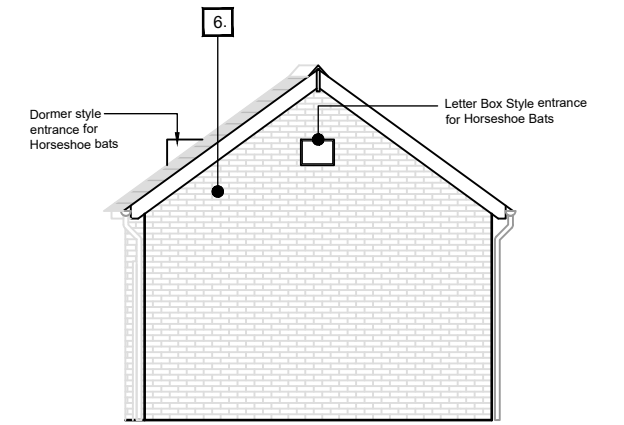


NEW BAT ROOST - NORTH ELEVATION

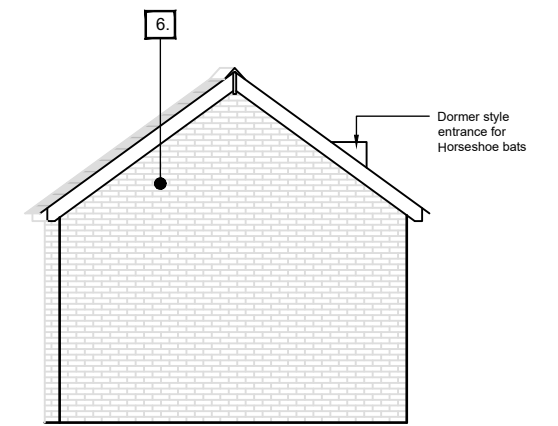


NEW BAT ROOST - SOUTH ELEVATION

MATERIALS KEY;	
1.	Door; Timber, Double Glazed
2.	Door; Solid Timber
3.	Window; Timber, Double Glazed
4.	Existing Timber doors to be re-used as timber Shutters externally
5.	Conservation style Rooflights (Rooflights fitted with 'Daylight / Night Shut' sensor operated blinds)
6.	Brick to match existing and to match Barn C, reuse existing where possible.
7.	Slate to match Barn C.

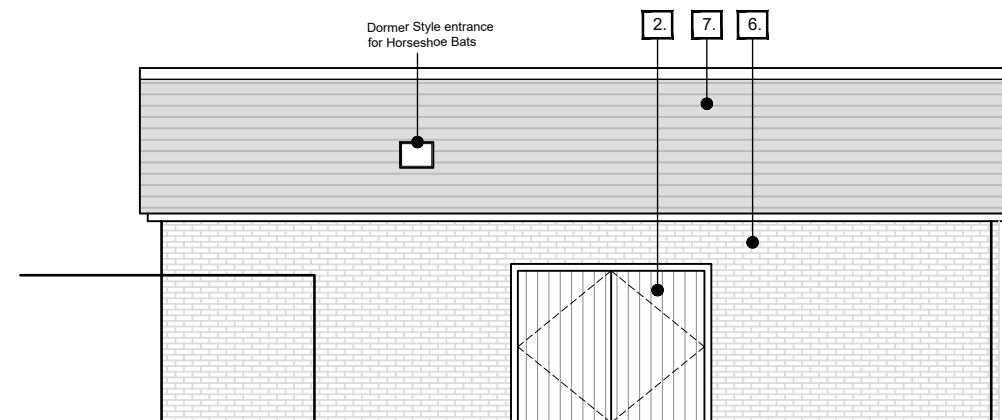

NEW BAT ROOST - EAST ELEVATION

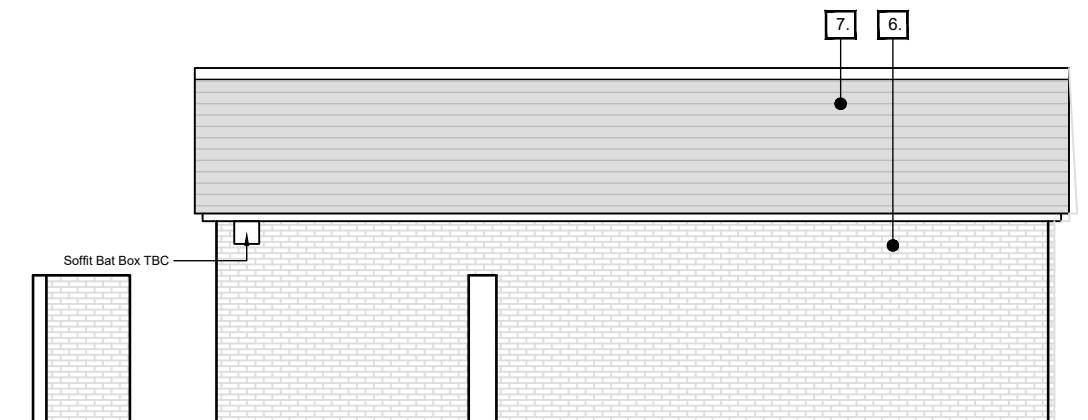

NEW BAT ROOST - WEST ELEVATION

