



3 Second Floor
1 : 100

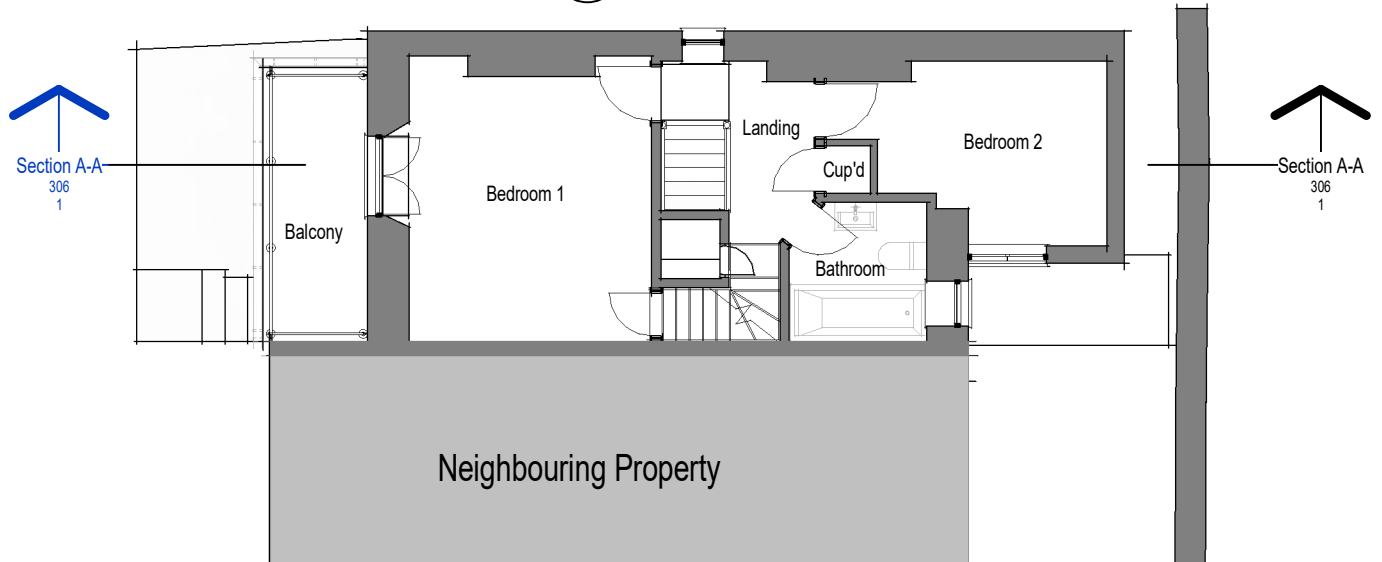

4 Roof Plan
1 : 100



2 First Floor
1 : 100

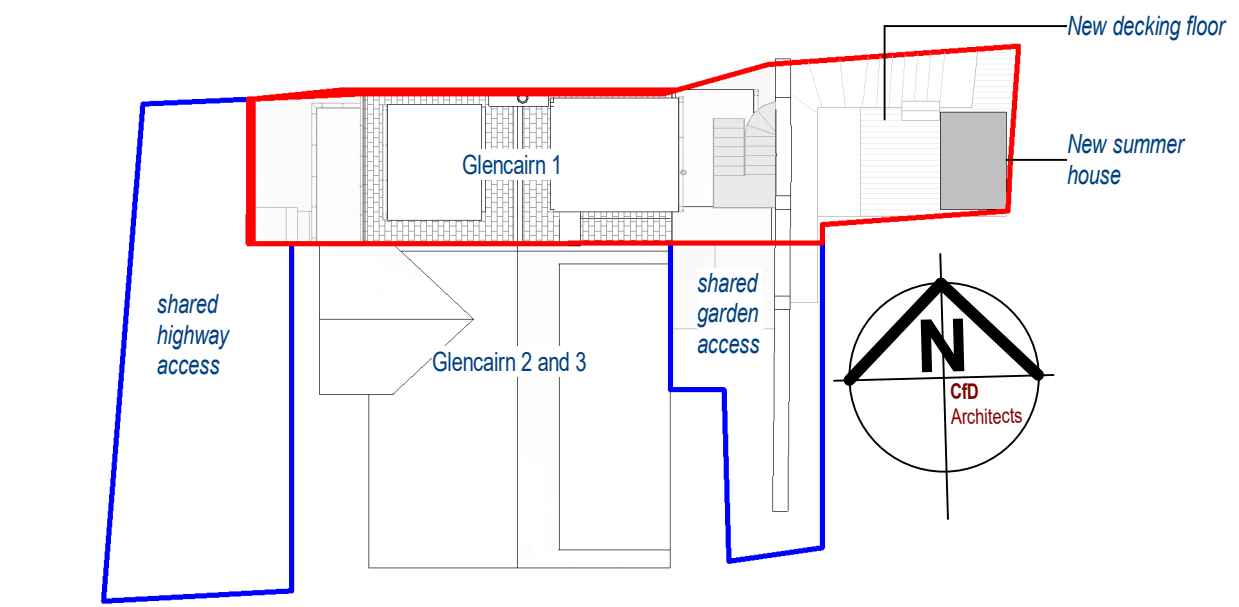

5 Site Plan
1 : 200



1 Ground Floor
1 : 100

Rev.	Date	Description
PS1	24/01/2024	Planning Submission

DRAWING REVISIONS: Revisions are by Project. This means that all drawing sheets with the same revision letter reflect the same state of the project. Consequently some drawing sheets may skip a letter.

Stephen and Christina O'Brien client:
1 Glencairn project:
Proposed Plans drawing:

scale at **A3: As indicated**

project no. **2203** drawing no. **305**

rev. **PS1**



Planning

18 Belle Vue Road, Saltash, Cornwall. PL12 6ES tel: 01752 297421
office@cf-d-architects.co.uk www.cf-d-architects.co.uk

© CFD Architects Ltd 26/01/2024 11:47:07