




1 West Elevation
1 : 100

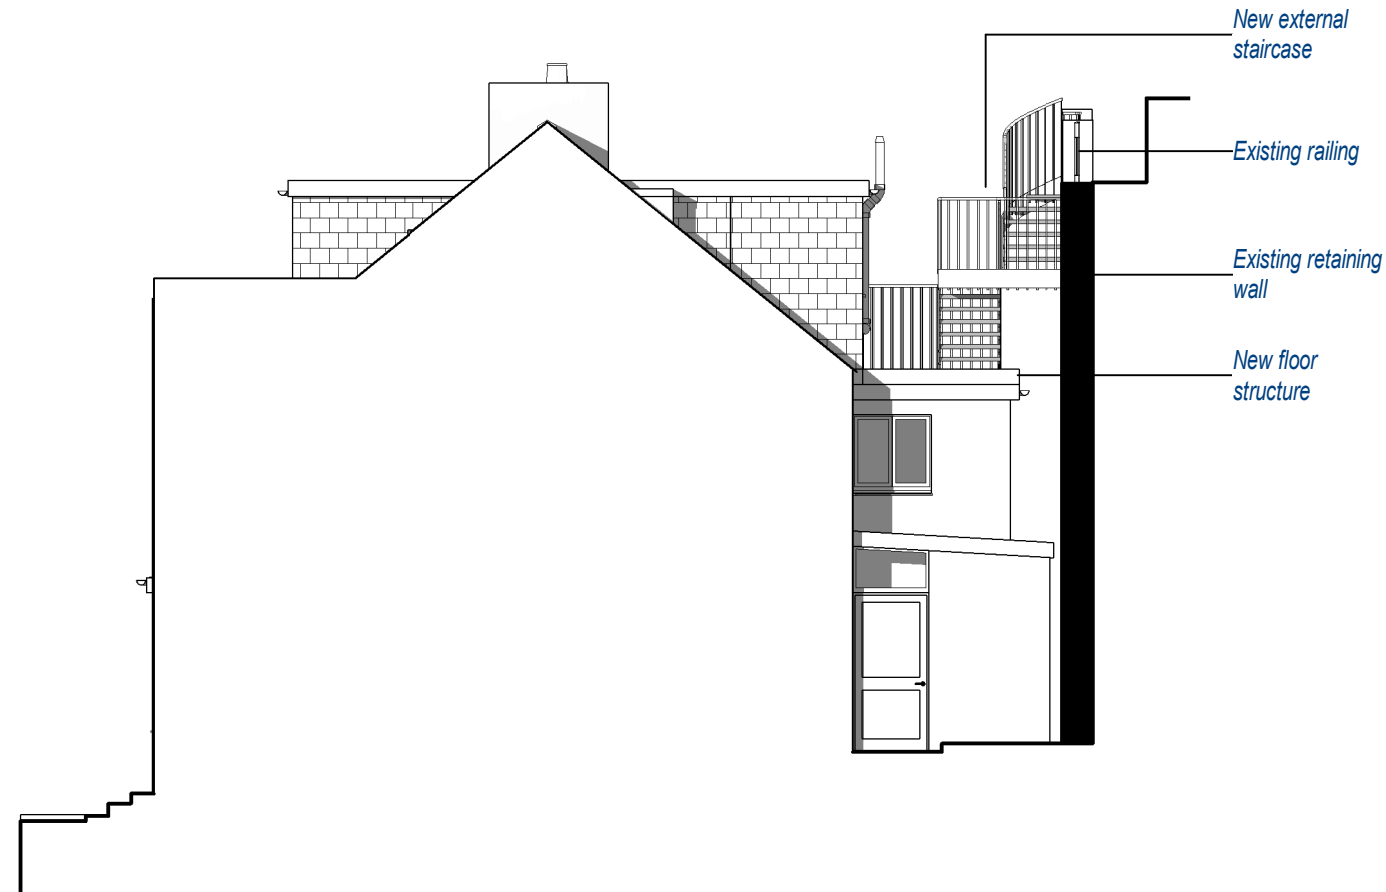

2 South Elevation
1 : 100

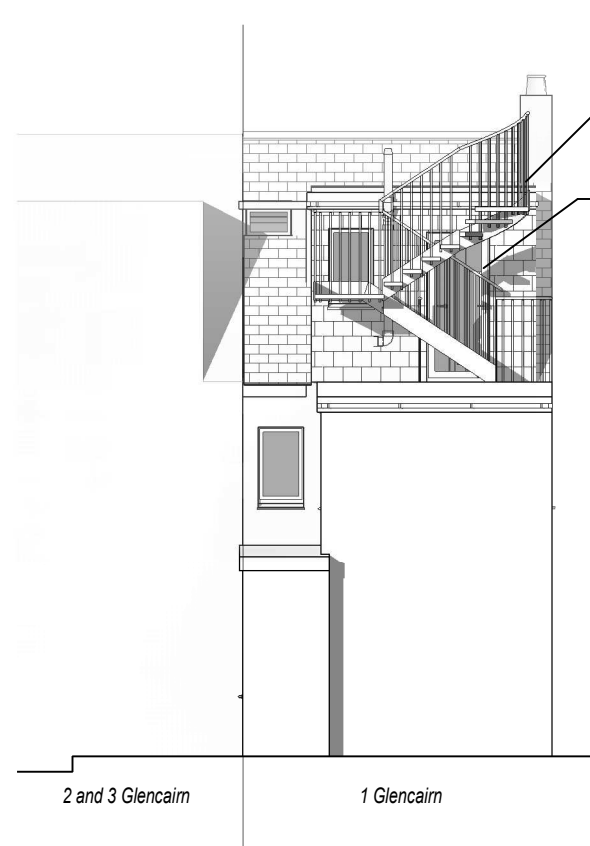

3 East Elevation
1 : 100

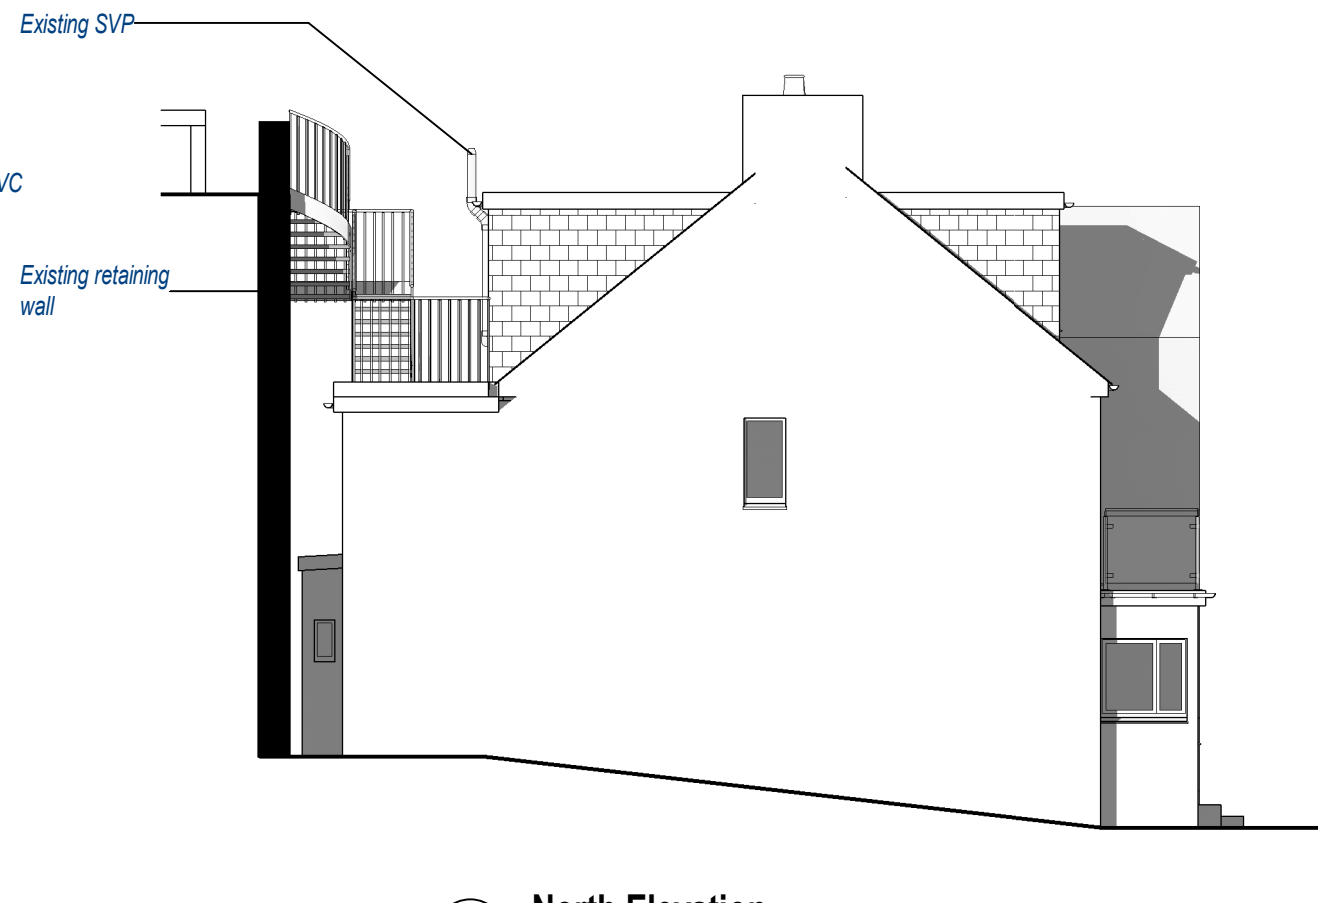

4 North Elevation
1 : 100

Rev.	Date	Description
PS1	24/01/2024	Planning Submission

DRAWING REVISIONS: Revisions are by Project.
This means that all drawing sheets with the same revision letter reflect the same state of the project.
Consequently some drawing sheets may skip a letter.

Stephen and Christina O'Brien client:
1 Glencairn project:
Proposed Elevations drawing:


scale at A3: 1 : 100

project no. 2203 drawing no. 307

PS1 rev.



RIBA chartered practice no. 00099910

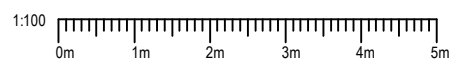

18 Belle Vue Road, Saltash, Cornwall. PL12 6ES tel: 01752 297421
office@cfd-architects.co.uk www.cfd-architects.co.uk

Planning