

GROUND LEVEL
+0.00m

ELEVATION 'A'


TREE LEVEL UP TO
+15.00m AGL

GRASSED AREA

GRAVEL AREA

EXISTING GATE INTO
GRASSED AREA

EXISTING SITE LAYOUT
(SCALE 1:100)

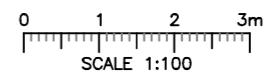

NOTES:

A	INITIAL ISSUE	KJS	INS	29.11.23
REV.	MODIFICATION	BY	CHK.	DATE



ICON TOWER REF No:
GBR-HAM0006

OPERATOR 1 REFERENCE No.:
N/A

OPERATOR 2 REFERENCE No.:
N/A

SITE NAME AND ADDRESS:
HORNDEAN FOOTBALL CLUB
FIVE HEADS ROAD
HORNDEAN
PO8 9NU

DRAWING TITLE:
EXISTING SITE LAYOUT

PURPOSE OF ISSUE:
PLANNING

DRAWING NUMBER:
200

SURVEYED BY: INS GROUP		ORIGINAL SIZE: A3		ISSUE: A
DRAWN: KJS	DATE: 29.11.23	CHECKED: INS	DATE: 29.11.23	

1:1