

NOTE:
OVERHANGING FOLIAGE /
BRANCHES TO BE TRIMMED FOR
INSTALLATION OF PROPOSED SITE.
SPECIALIST ARBOR SURVEY
REQUIRED PRIOR TO BUILD

PROPOSED 6No. ANTENNAS AND 12No. RRU's
FIXED TO SUPPORT POLES ON HEADFRAME

PROPOSED 2No. #600mm DISHES ON
DISH SUPPORT POLES FIXED TO TOWER

PROPOSED 6No. ANTENNAS AND 12No. RRU's
FIXED TO SUPPORT POLES ON HEADFRAME

PROPOSED 2No. #600mm DISHES ON
DISH SUPPORT POLES FIXED TO TOWER

TOP OF PROPOSED TOWER
+25.0m AGL

C/L OF PROPOSED ANTENNAS
+23.70m AGL

C/L OF PROPOSED DISHES
+23.70m AGL

C/L OF PROPOSED ANTENNAS
+21.00m AGL

C/L OF PROPOSED DISHES
+21.00m AGL

PROPOSED 25.0m HIGH SWANN
5SH LATTICE TOWER, ON NEW
CONCRETE BASE

TOP OF TREES UP TO
+15.00m A.G.L.


PROPOSED 1No. MULTI-USER
ELECTRICAL METER CABINET
ON NEW CONCRETE BASE
WITHIN FENCELINE

PROPOSED 6No.
OPERATORS CABINETS
ON NEW CONCRETE
BASE

PROPOSED 2.4m HIGH
PALISADE FENCING c/w
3m WIDE DOUBLE
ACCESS GATE

G.L. +0.00m

PROPOSED NORTH-EAST ELEVATION
(SCALE 1:125)

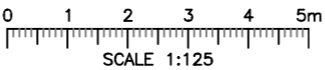

NOTES:

A	INITIAL ISSUE	KJS	INS	29.11.23
REV.	MODIFICATION	BY	CHK.	DATE



ICON TOWER REF No:
GBR-HAM0006

OPERATOR 1 REFERENCE No.:
N/A

OPERATOR 2 REFERENCE No.:
N/A

SITE NAME AND ADDRESS:
HORNDEAN FOOTBALL CLUB
FIVE HEADS ROAD
HORNDEAN
PO8 9NU

DRAWING TITLE:
PROPOSED SITE ELEVATION

PURPOSE OF ISSUE:
PLANNING

DRAWING NUMBER:
301

SURVEYED BY: INS GROUP		ORIGINAL SIZE: A3		ISSUE: A
DRAWN: KJS	DATE: 29.11.23	CHECKED: INS	DATE: 29.11.23	

1:1