

PROPOSED GRAVEL FINISH WITHIN COMPOUND

PROPOSED 1No. MULTI-USER ELECTRICAL METER CABINET ON NEW CONCRETE BASE WITHIN FENCELINE

PROPOSED 300mm WIDE SURFACE MOUNTED CABLE TRAY ON NEW CONCRETE BASE BEHIND EACH RUN OF CABINETS

TREE LEVEL UP TO +15.00m AGL

PROPOSED 25.0m HIGH SWANN 5SH TOWER, ON NEW CONCRETE BASE

PROPOSED 6No. OPERATORS CABINETS ON NEW CONCRETE BASE

PROPOSED 2.4m HIGH PALISADE FENCING c/w 3m WIDE DOUBLE ACCESS GATE

GROUND LEVEL +0.00m

ELEVATION 'A'


NOTE:
OVERHANGING FOLIAGE / BRANCHES TO BE TRIMMED FOR INSTALLATION OF PROPOSED SITE. SPECIALIST ARBOR SURVEY REQUIRED PRIOR TO BUILD

GRASSED AREA

GRAVEL AREA

EXISTING GATE INTO GRASSED AREA

PROPOSED SITE LAYOUT (SCALE 1:100)

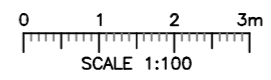

NOTES:

A	INITIAL ISSUE	KJS	INS	29.11.23
REV.	MODIFICATION	BY	CHK.	DATE



ICON TOWER REF No:
GBR-HAM0006

OPERATOR 1 REFERENCE No.:
N/A

OPERATOR 2 REFERENCE No.:
N/A

SITE NAME AND ADDRESS:
HORNDEN FOOTBALL CLUB
FIVE HEADS ROAD
HORNDEN
PO8 9NU

DRAWING TITLE:
PROPOSED SITE LAYOUT

PURPOSE OF ISSUE:
PLANNING

DRAWING NUMBER:
201

SURVEYED BY: INS GROUP		ORIGINAL SIZE: A3		ISSUE: A
DRAWN: KJS	DATE: 29.11.23	CHECKED: INS	DATE: 29.11.23	

1:1