


1st floor

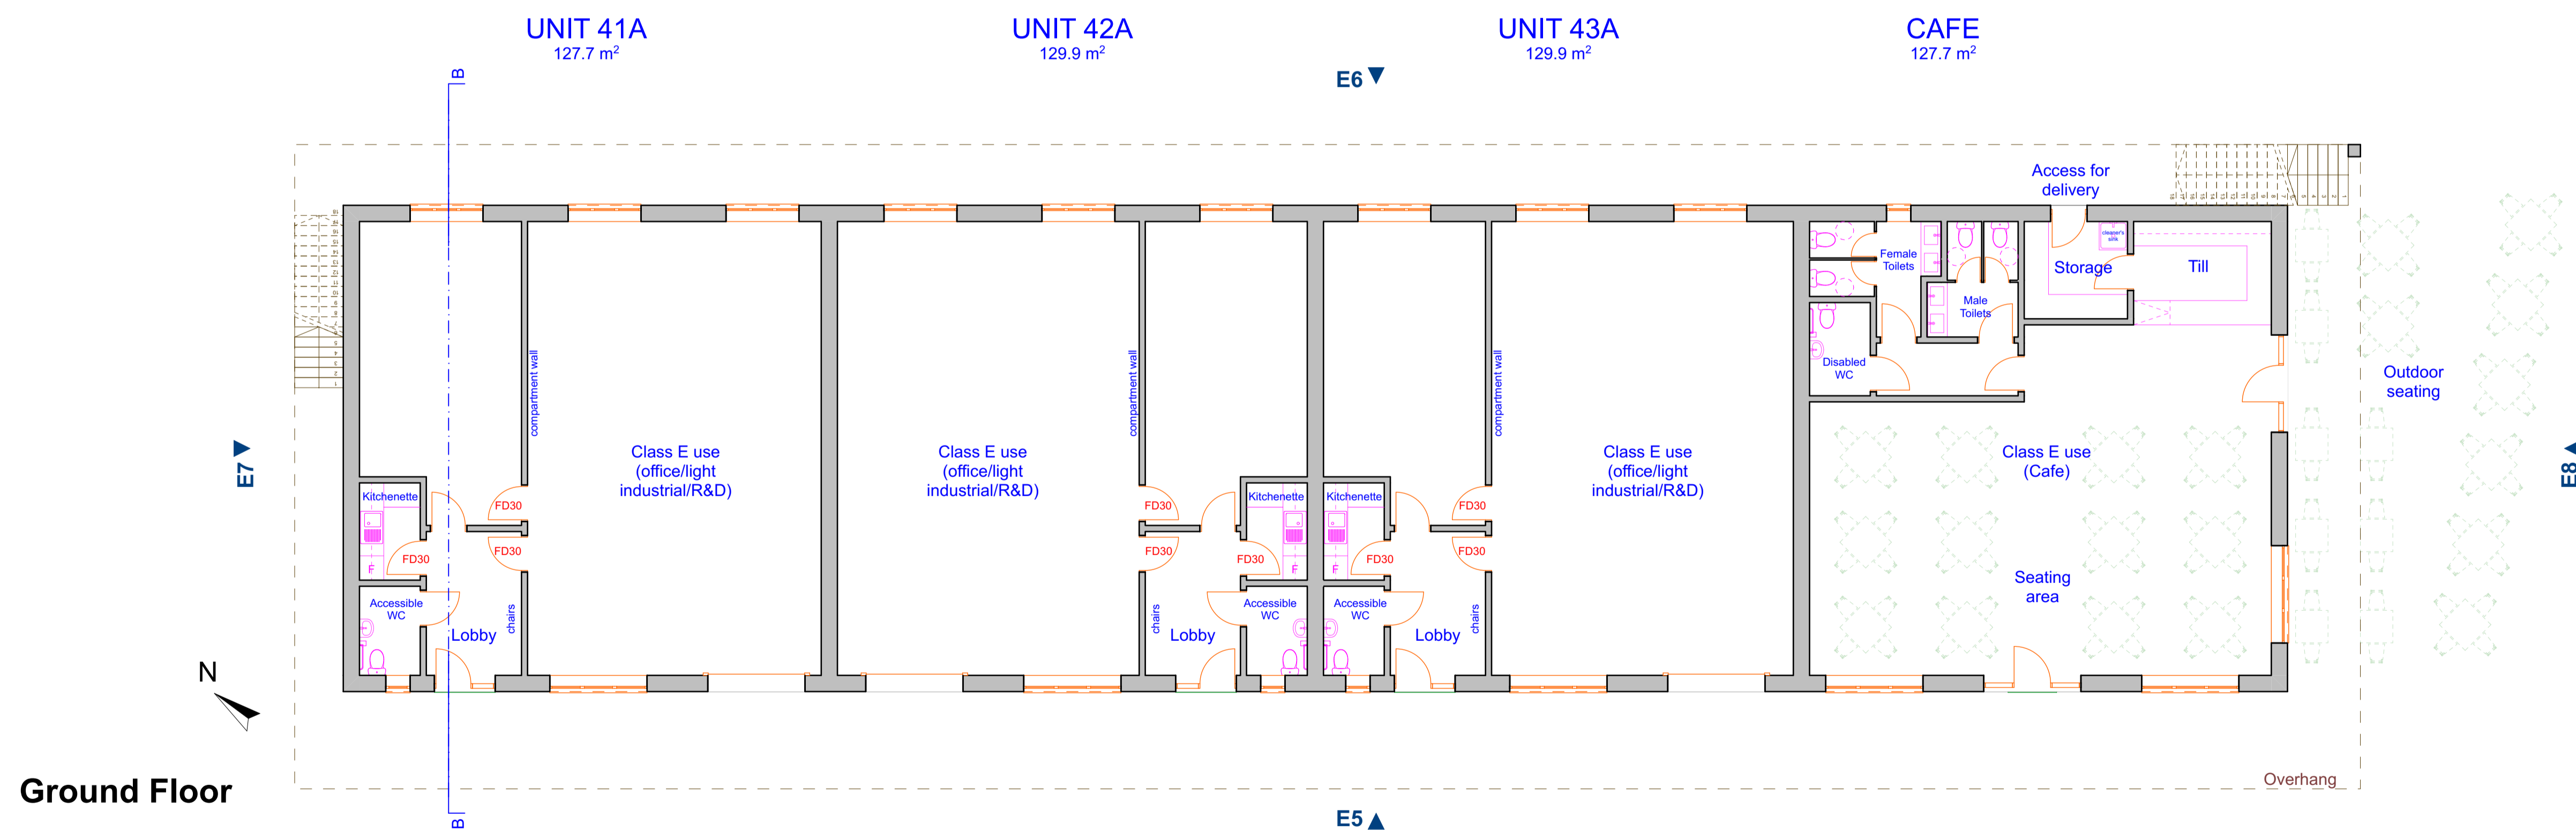

Ground Floor

Notes	no	date	revision

**JCE** PLANNING & ARCHITECTURAL CONSULTANCY  
 Chetwood House • Chilton • HP18 9LS  
 01844 267990 • admin@jcemmett.co.uk

THIS DRAWING REMAINS THE SOLE COPYRIGHT OF  
 JEFFREY CHARLES EMMETT ASSOC. R.I.C.S  
 All dimensional discrepancies to be referred to  
 JCE Planning & Architectural Consultancy

Planning Application

project	WORNAL PARK WORMINGHALL HP18 9PH	
title	Proposed Plans - Building B	
drawn	AK	Project number
date	20/02/2024	1358
scale	1:100 @ A1	Drawing no
		1358_PL-05