


Elevation E1


Proposed finishes

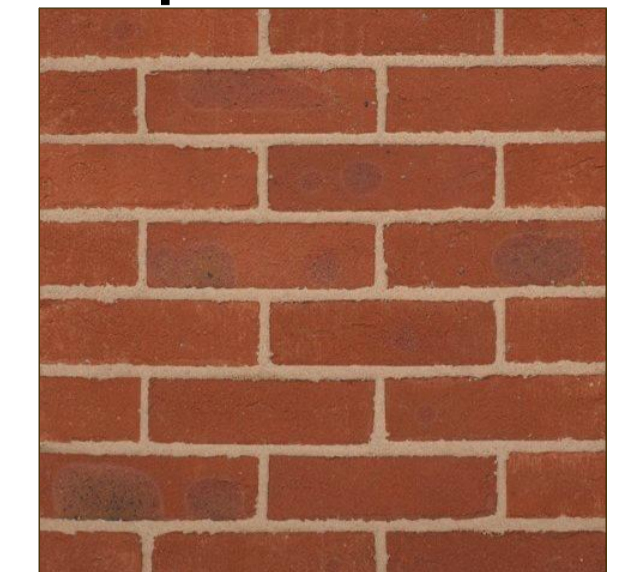


Red brick plinth;
Wienerberger Durham Red Multi Stock or similar




Elevation E2

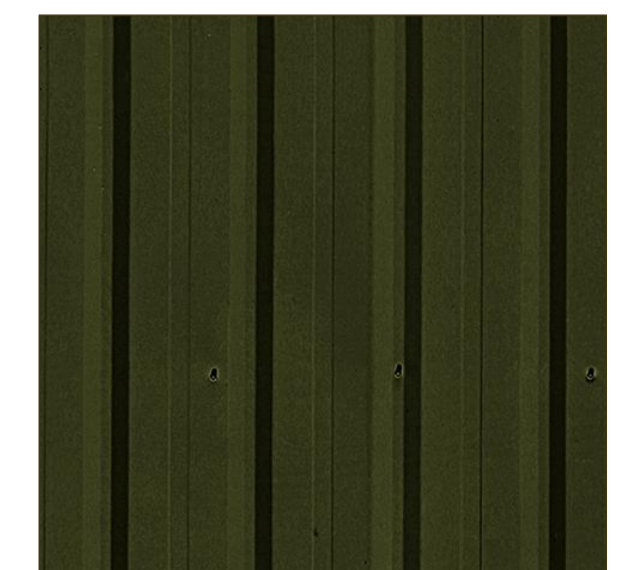


Kingspan QuadCore KS1000RW
Roof & wall panel - dark cladding;
Juniper green or similar

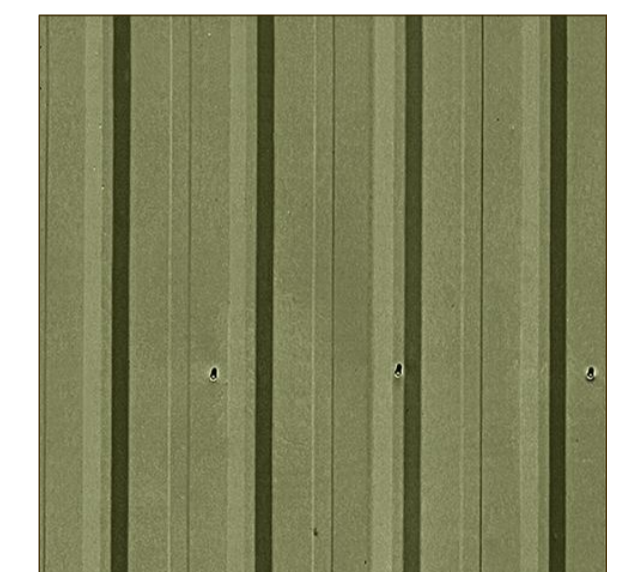


Kingspan QuadCore KS1000RW
Wall Panel - light cladding;
Khaki green or similar

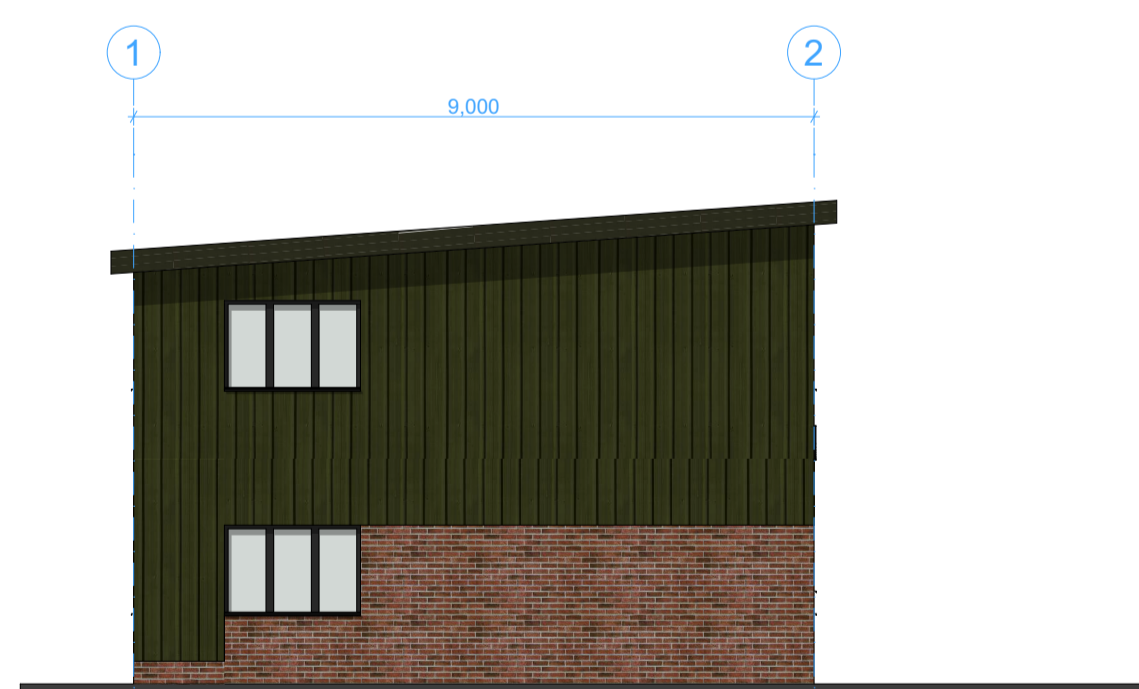

Elevation E3

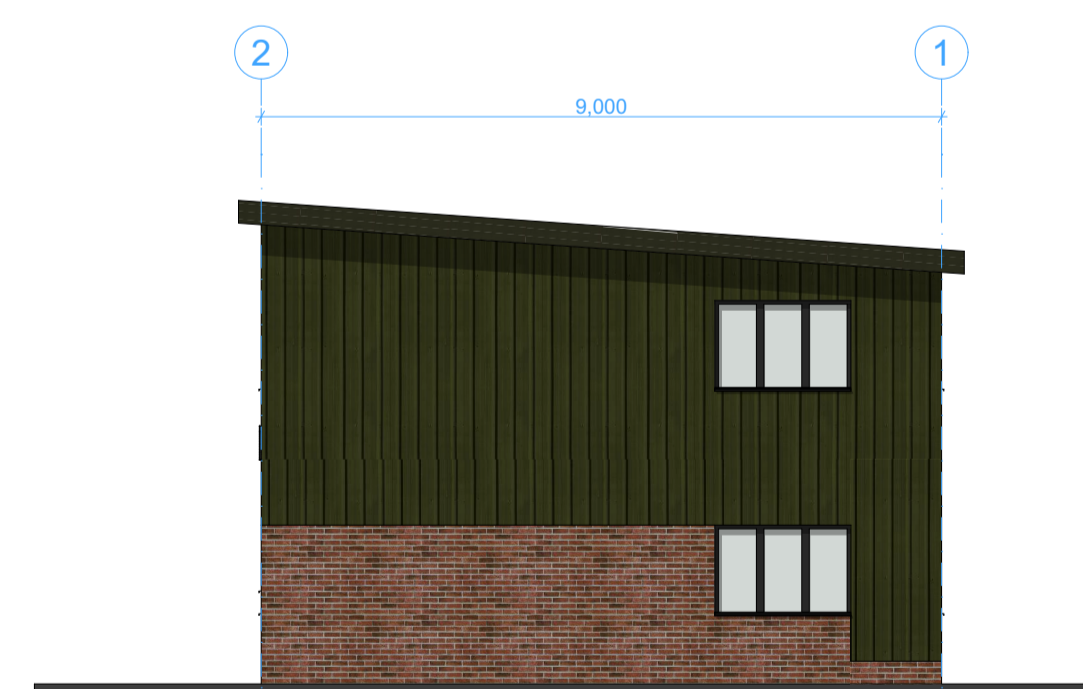

Elevation E4

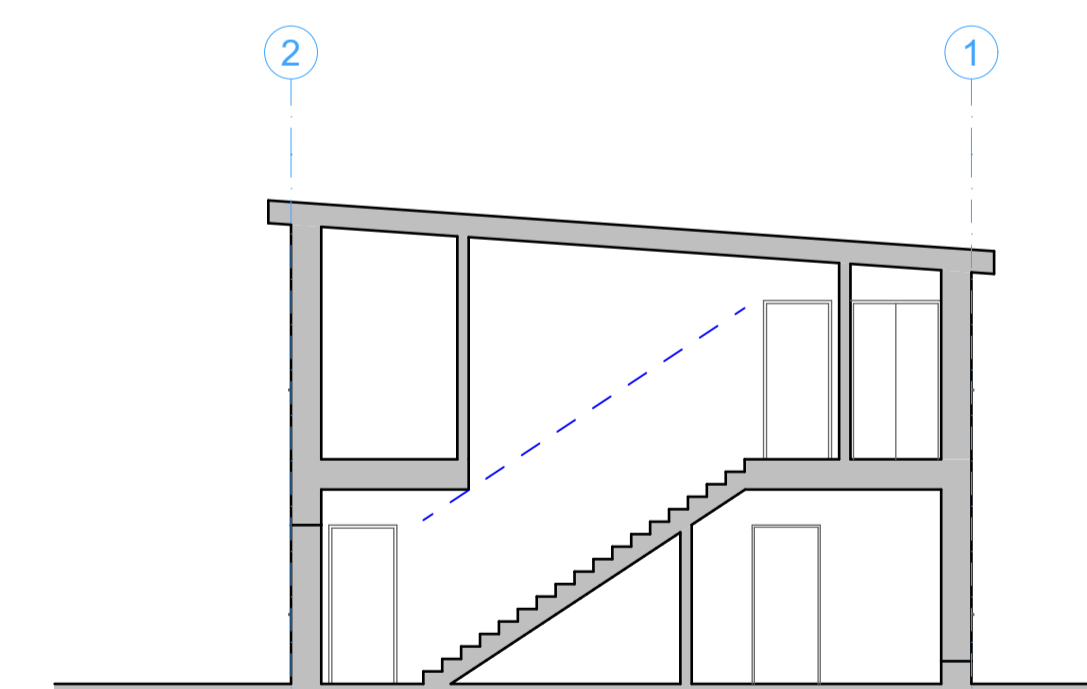

Section A-A

Notes

no date revision



PLANNING & ARCHITECTURAL
CONSULTANCY
Chetwood House • Chilton • HP18 9LS
01844 267990 • admin@jcemmett.co.uk

THIS DRAWING REMAINS THE SOLE COPYRIGHT OF
JEFFREY CHARLES EMMETT ASSOC. R.I.C.S
All dimensional discrepancies to be referred to
JCE Planning & Architectural Consultancy

Planning Application

project	WORNAL PARK WORMINGHALL HP18 9PH	
title	Proposed Elevations and section - Building A	
drawn	AK	Project number
date	20/02/2024	1358
scale	1:100 @ A1	Drawing no
		1358_PL-06