


View from Wicken Road along marked cross section

Rosemount
Wicken Road
Leckhampstead
MK18 5NZ

Slab Levels

scale - 1:150 @ A4

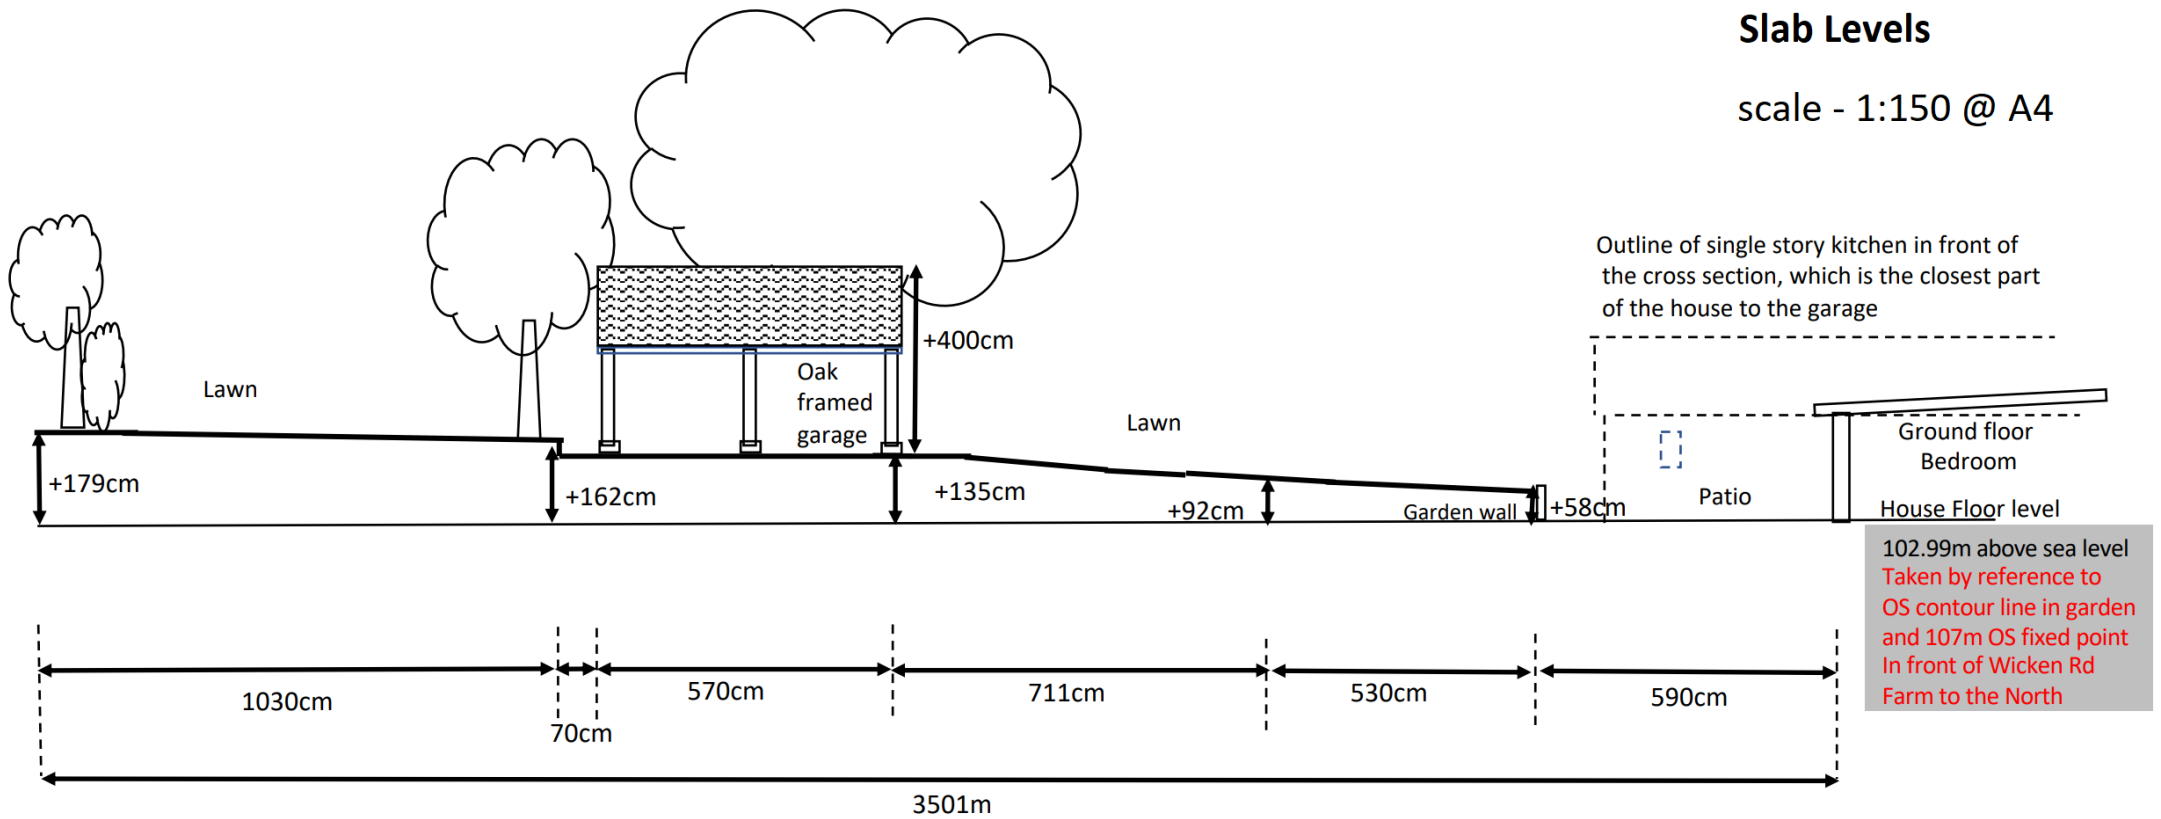

102.99m above sea level
Taken by reference to
OS contour line in garden
and 107m OS fixed point
In front of Wicken Rd
Farm to the North