



Block Plan 1:500

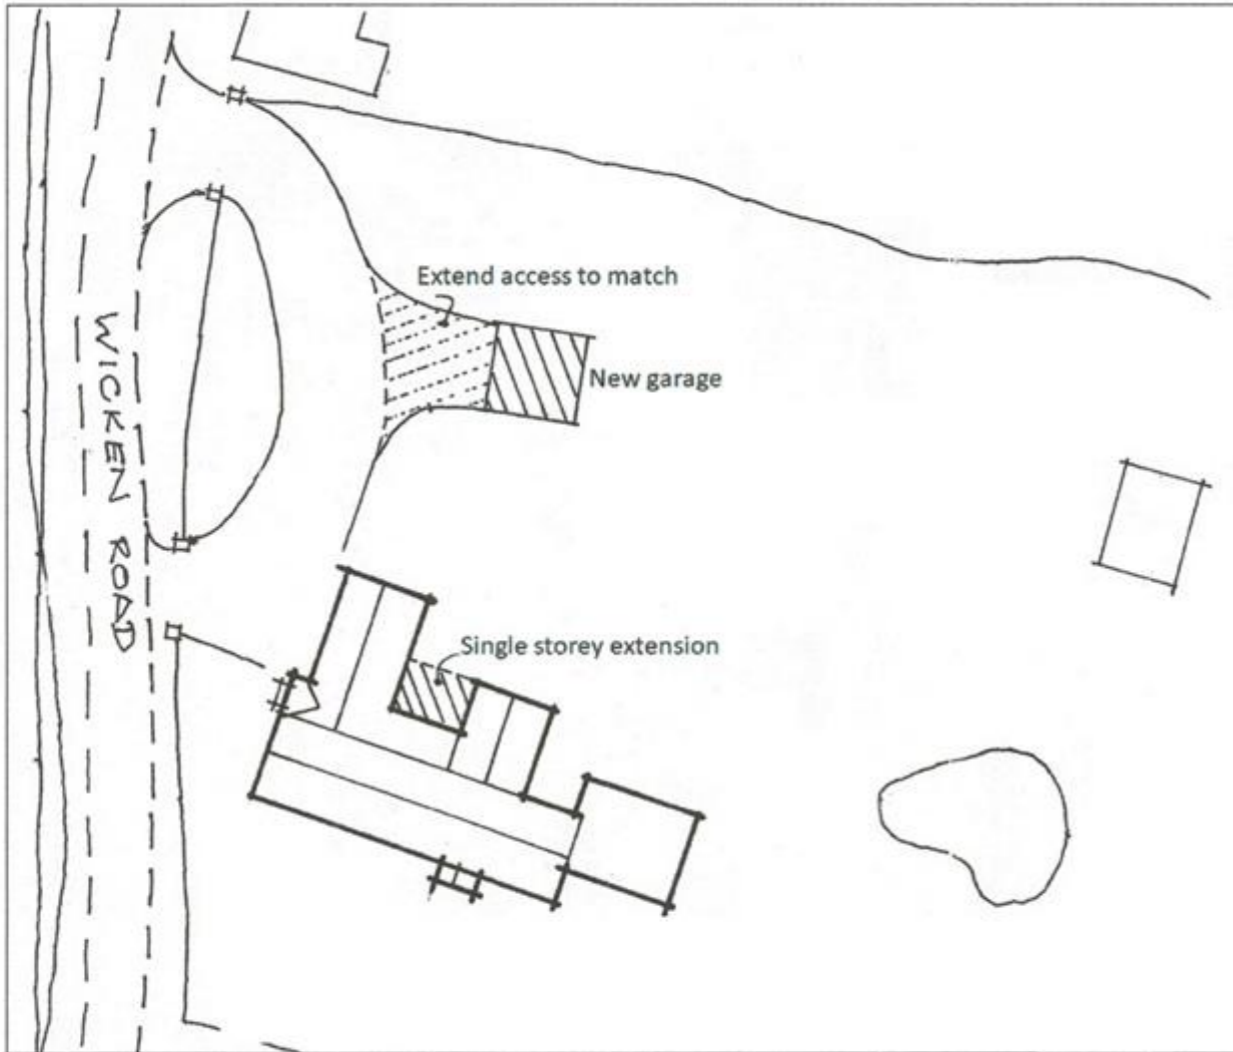


Garage 1:100

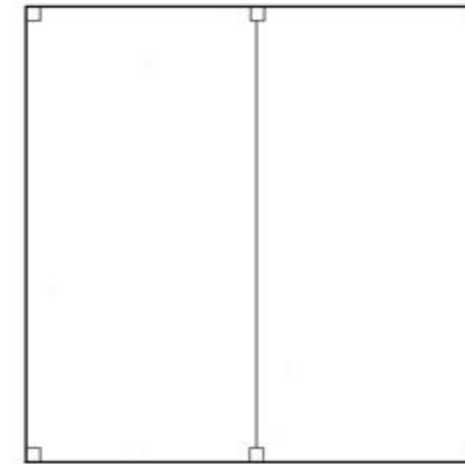


Floor plan

Front elevation

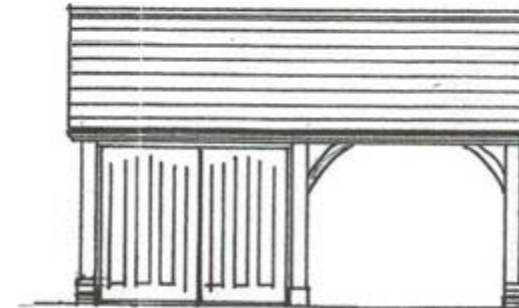

Side elevation

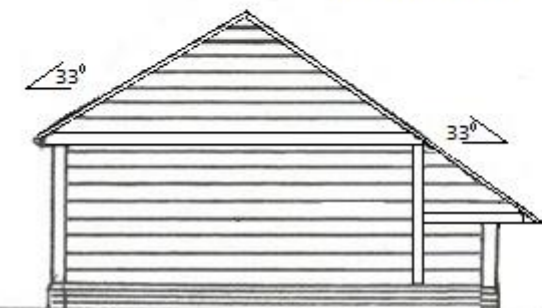

Slate roof. Oak frame and oak feather edged cladding over three course red engineering bricks.

Back elevation

