




WEST ELEVATION

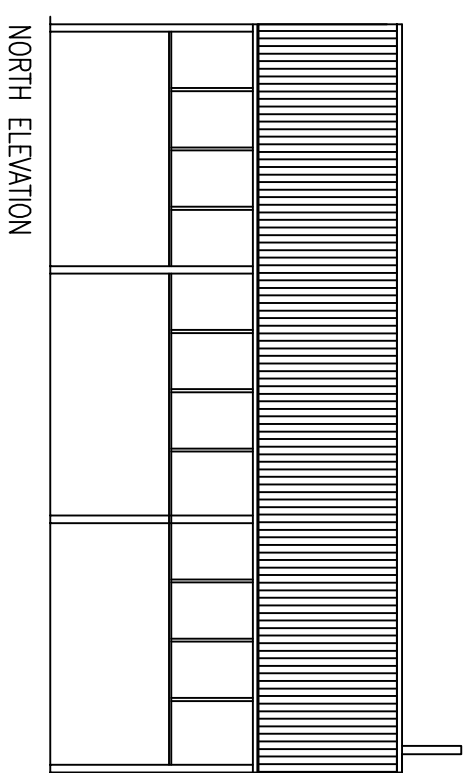

NORTH ELEVATION

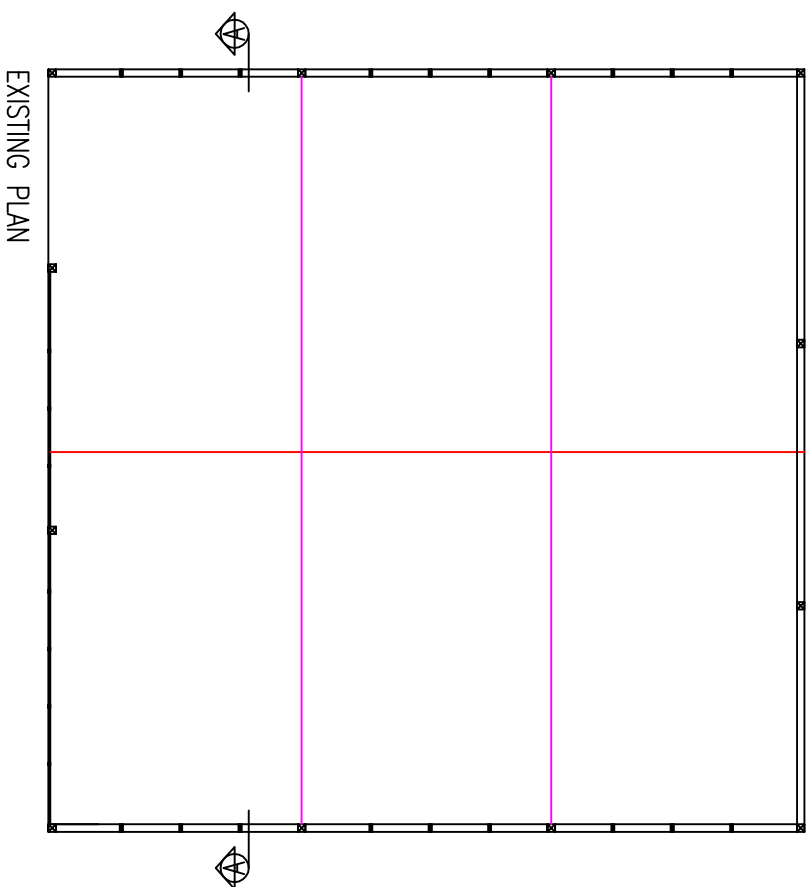


EXISTING PLAN

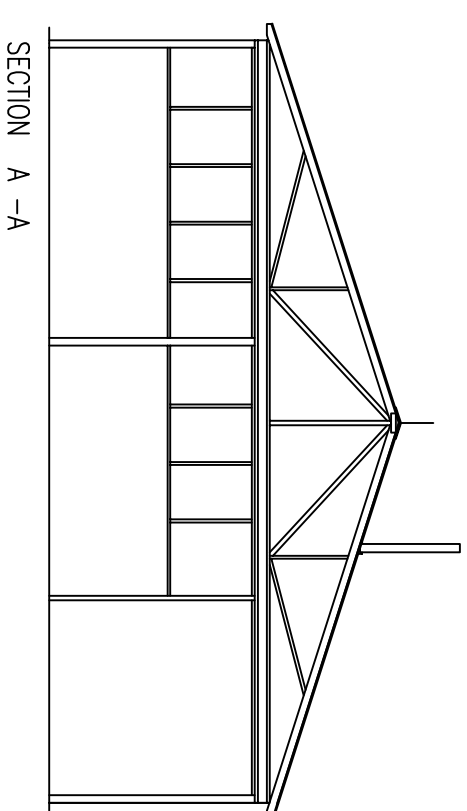


SECTION A - A

FOOTPRINT 101sqm

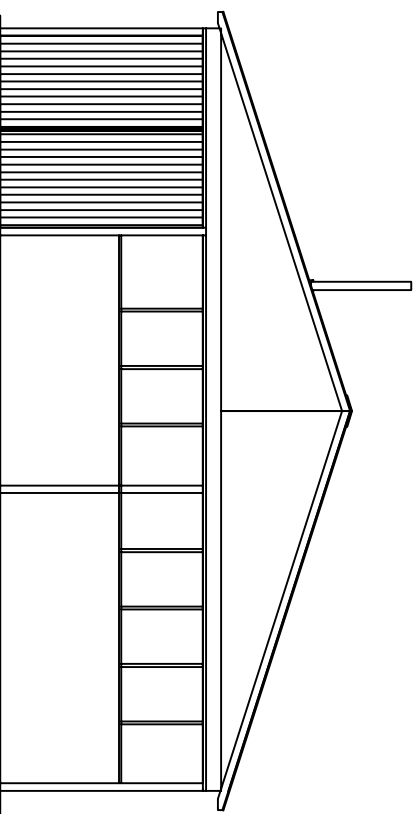

EAST ELEVATION

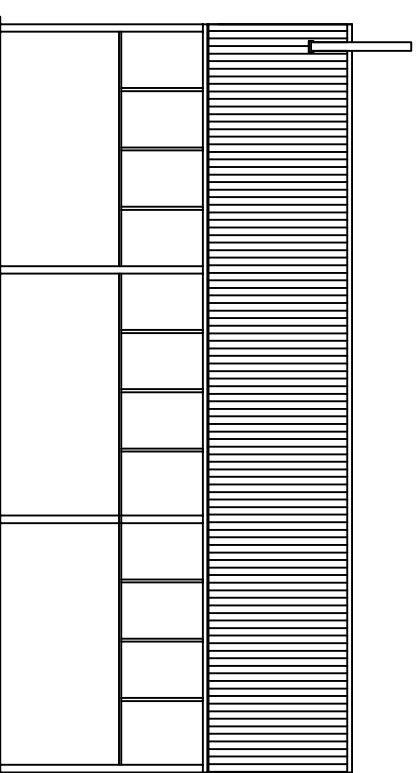

SOUTH ELEVATION



CLIENT	M REED	PROJECT	130 ALMOINGTON LANE ALMOINGTON	TITLE	CLASS Q EXISTING FLOOR PLAN AND ELEVATIONS	DATE	13.04.2023	SCALE	1:100	SHEET	4
DESIGNER	SJ	REVISIONS		DATE							

STEPHEN JUPP MR(TP)
 CHARTERED TOWN PLANNER
 PO BOX 688, CHESTER
 WA1 0ZZZ, ENGLAND
 Email: steve@juppsolutions.co.uk
 www.juppsolutions.co.uk