



SCALE BAR 1:100

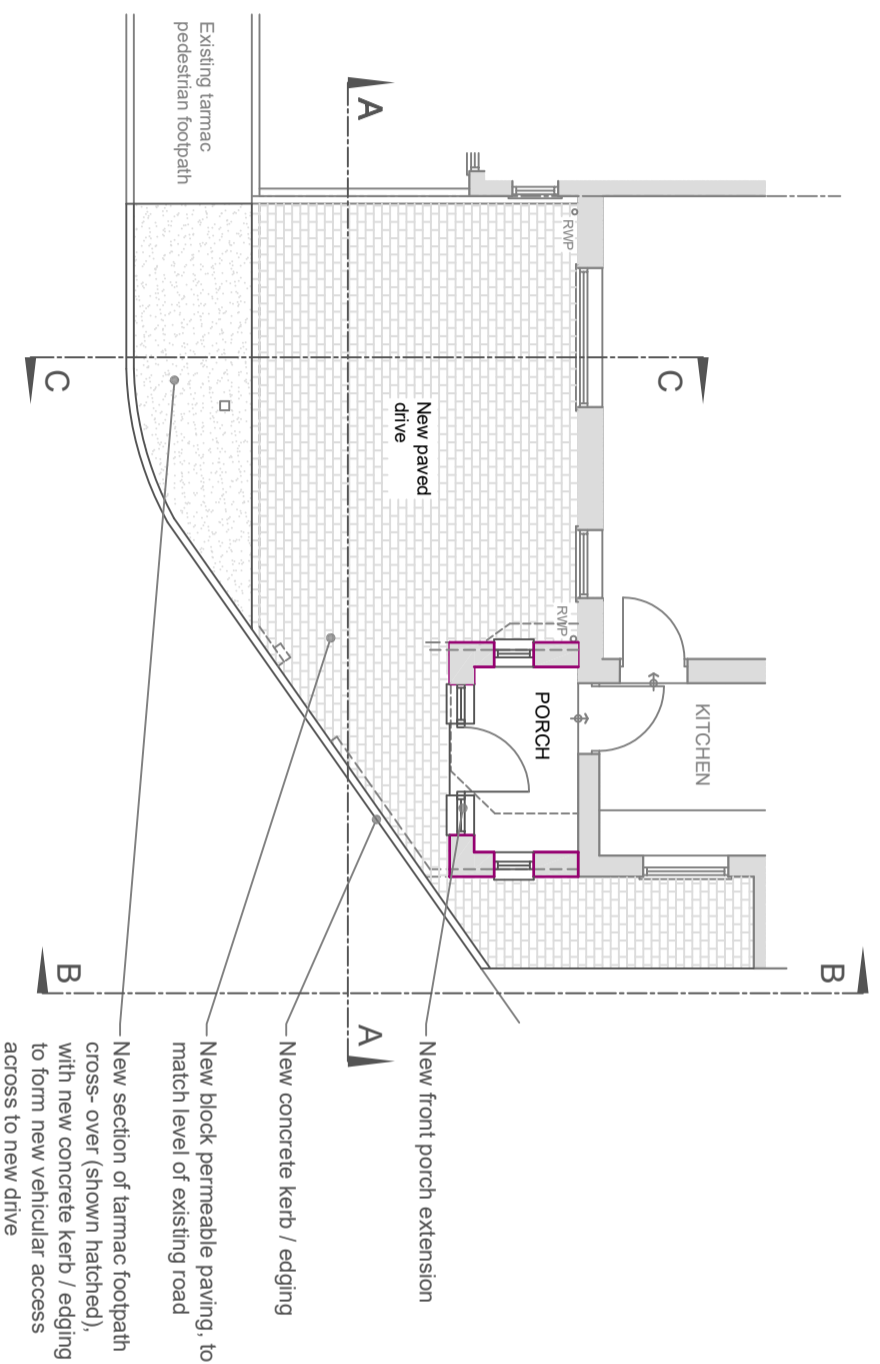


**SITE LAYOUT / PART GROUND FLOOR PLAN - As Proposed**

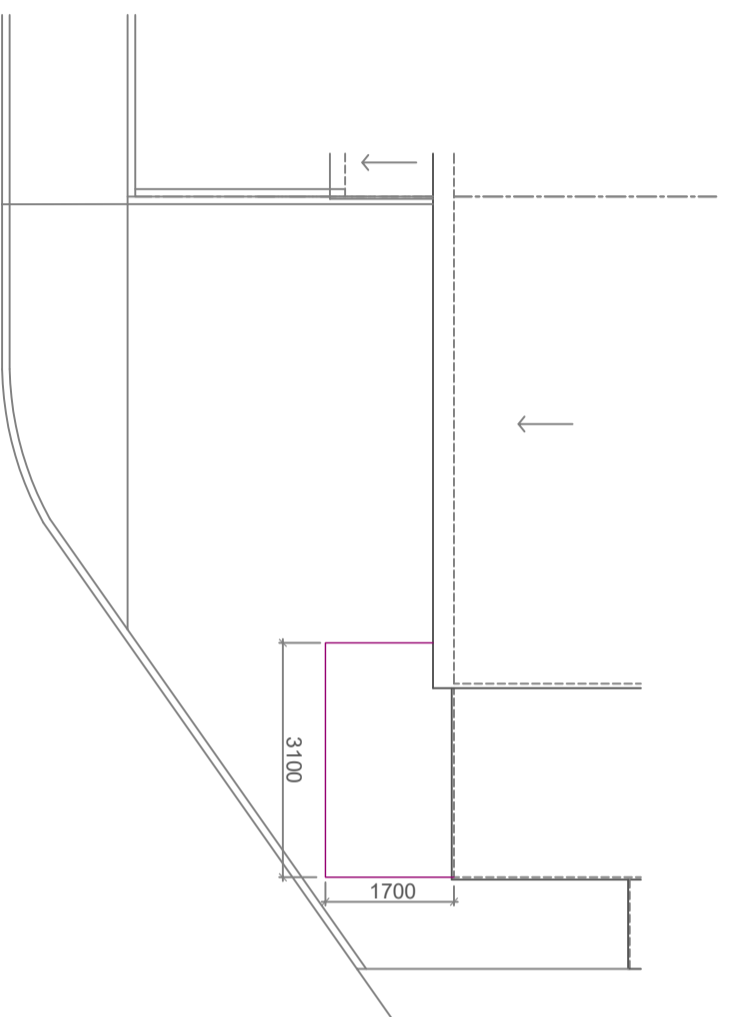

**SITE LAYOUT / ROOF PLAN - As Proposed**

## PLANNING ISSUE

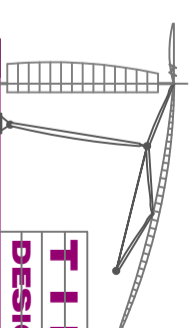

**TILBY  
DESIGN LTD.**

### Architectural + Design Services

52 KINGSDOWN, ROAD, WALMER,  
DEAL, KENT. CT14 7LH.  
TEL : 01304 373806 MOBILE : 07810 395968  
E-MAIL: [tilbydesignltd@yahoo.co.uk](mailto:tilbydesignltd@yahoo.co.uk) WEBSITE: [tilby-design-ltd.com](http://tilby-design-ltd.com)

Client

**ADAM JOHNSON**

Project

**PROPOSED FRONT PORCH EXTENSION & ALTERATIONS  
77 WILSON AVENUE, DEAL, KENT. CT14 9NH**

Drawing Title

**AS PROPOSED - SITE & ROOF PLANS**

Date	Scale	Drawn by
<b>FEB 2024</b>	<b>1:100 @ A3</b>	<b>DCT</b>

Project No.	Drawing No.	Revision
<b>2024(09)</b>	<b>05</b>	