




MEETING RAIL

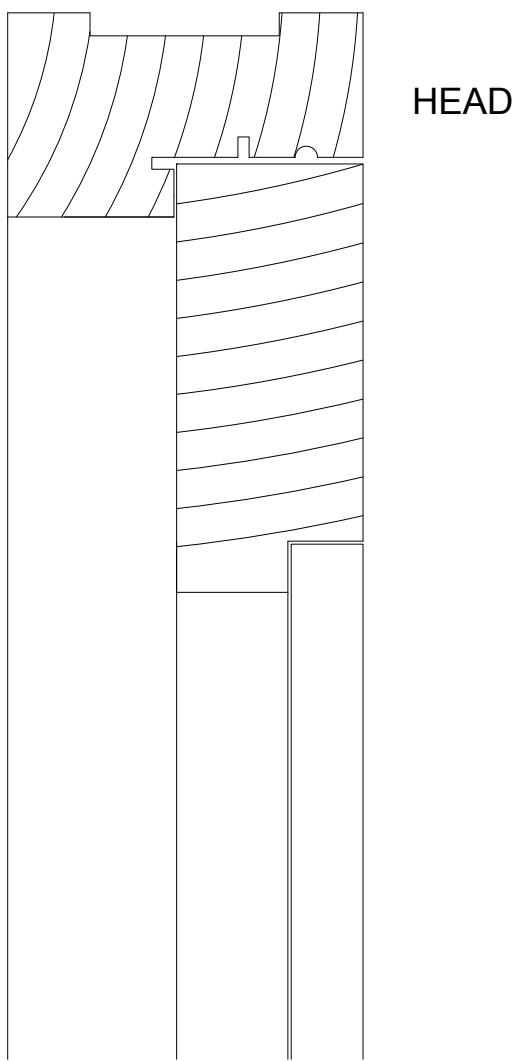


HEAD

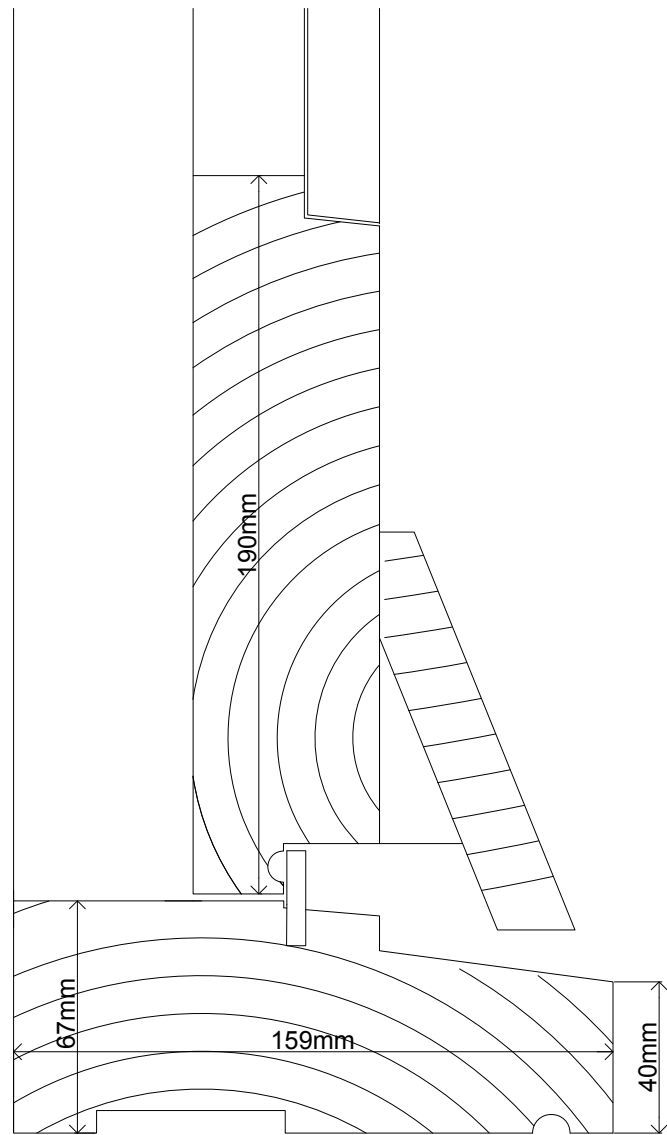


CILL

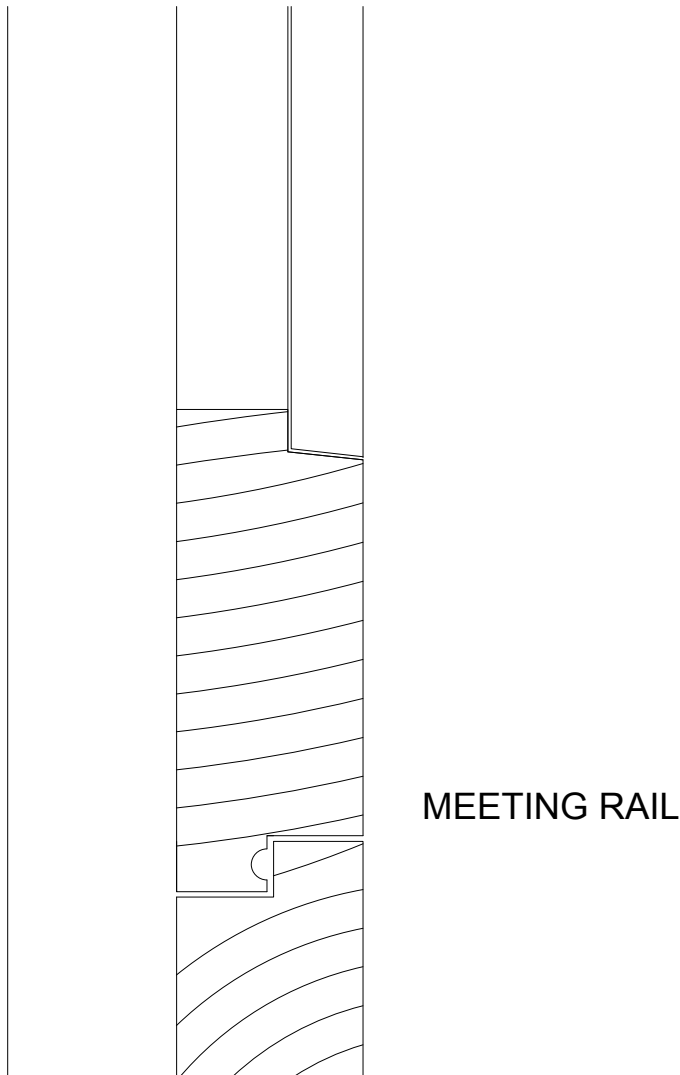

MEETING RAIL

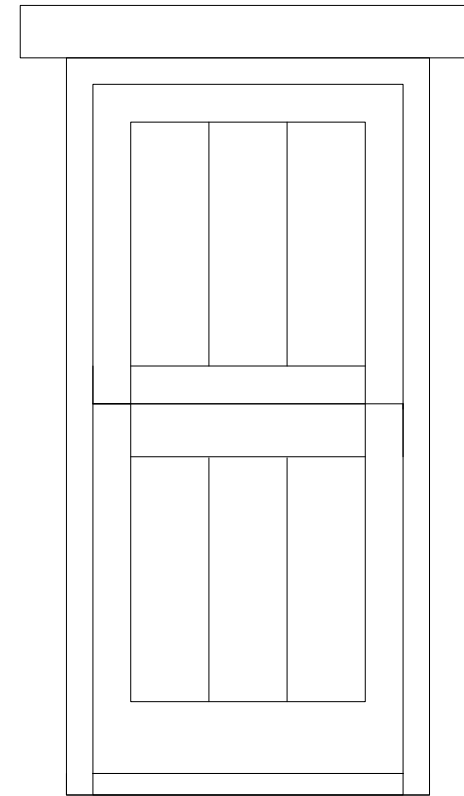

DOOR ELEVATION

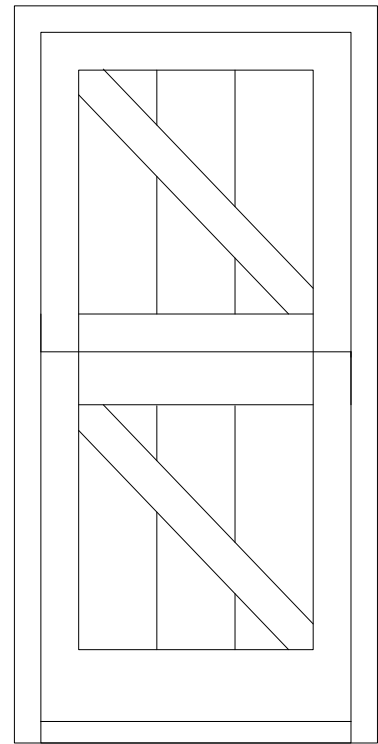

INTERNAL



EXISTING DOOR

REAR DOOR  
1/2+ 1/25 @A3



01304 618333 0788 7503636  
cliveldmarsh@aol.com  
The Old School, Tinsanstone, Kent, CT140JL

PROJECT	Proposed Alterations
TITLE	15 Church Street, St. Mary's Sandwich.
CLIENT	REAR DOOR
SCALE	
DATE	DEC. 2023
DRAWING	09/17.2023
REVISION	N/A