




REAR ELEVATION 1/50



BOILER EXTRACT  
(120mm Dia black finish)

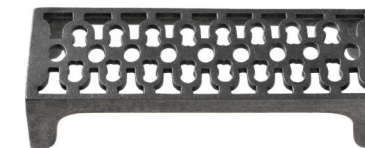

BATHROOM EXTRACT  
(235x80mm cast iron black finish)

VENTS  
1/50@A3



01304 619333  
chelon@oneh.com  
The Old School, Timarstone, Kent, CT14JL

PROJECT	Proposed Alterations 15 Church Street, St. Mary's Sandwich.
TITLE	VENTS
CLIENT	
SCALE	
DATE	DEC. 2023
DRAWING	11/17.2023
REVISION	N/A