

WYLIES ROAD

Playground

Bar Chambers

North Bar

38

32 to 36

Probably reserved for the firemen


3m high brick wall

2.3m high brick wall

2m high brick wall with timber panels


2m high brick wall

2m high timber fence

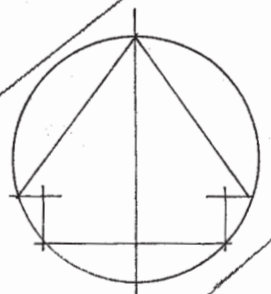

north

scale 1:1200

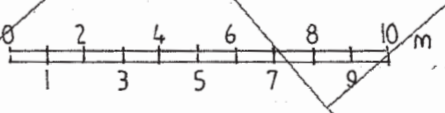

COOMBS YARD

5 5