




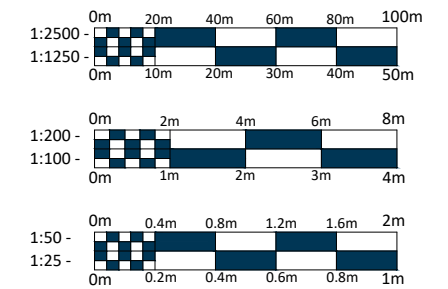


General Notes:

- This drawing is copyright (C). The reproduction of this drawing is expressly prohibited by Walker Graham Architects Limited.
- Dimensions and conditions shall be verified on site. Any discrepancies between this drawing and site conditions shall be brought to the attention of Walker Graham Architects Limited. for resolution prior to placing orders or construction.
- This drawing should not be scaled.

© Walker Graham Architects Limited 2021.



KEY	
	Existing construction
	Proposed construction
	To be demolished
	Existing door
	Proposed door

Rev	Date	Notes
C	19.02.24	Client updates
B	16.02.24	Client updates
A	02.02.24	Client updates



Project:
PROPOSED ALTERATIONS AND EXTENSION
4 LONDON LANE, ASCOTT-UNDER-WYCHWOOD
 For:
Mr Gaul

Drawing:
PROPOSED FLOOR PLANS


Drawing scale:
1:100 at A3

Drawing no.


Drawing date:
JANUARY 2024

Revision


WG1382-005 C

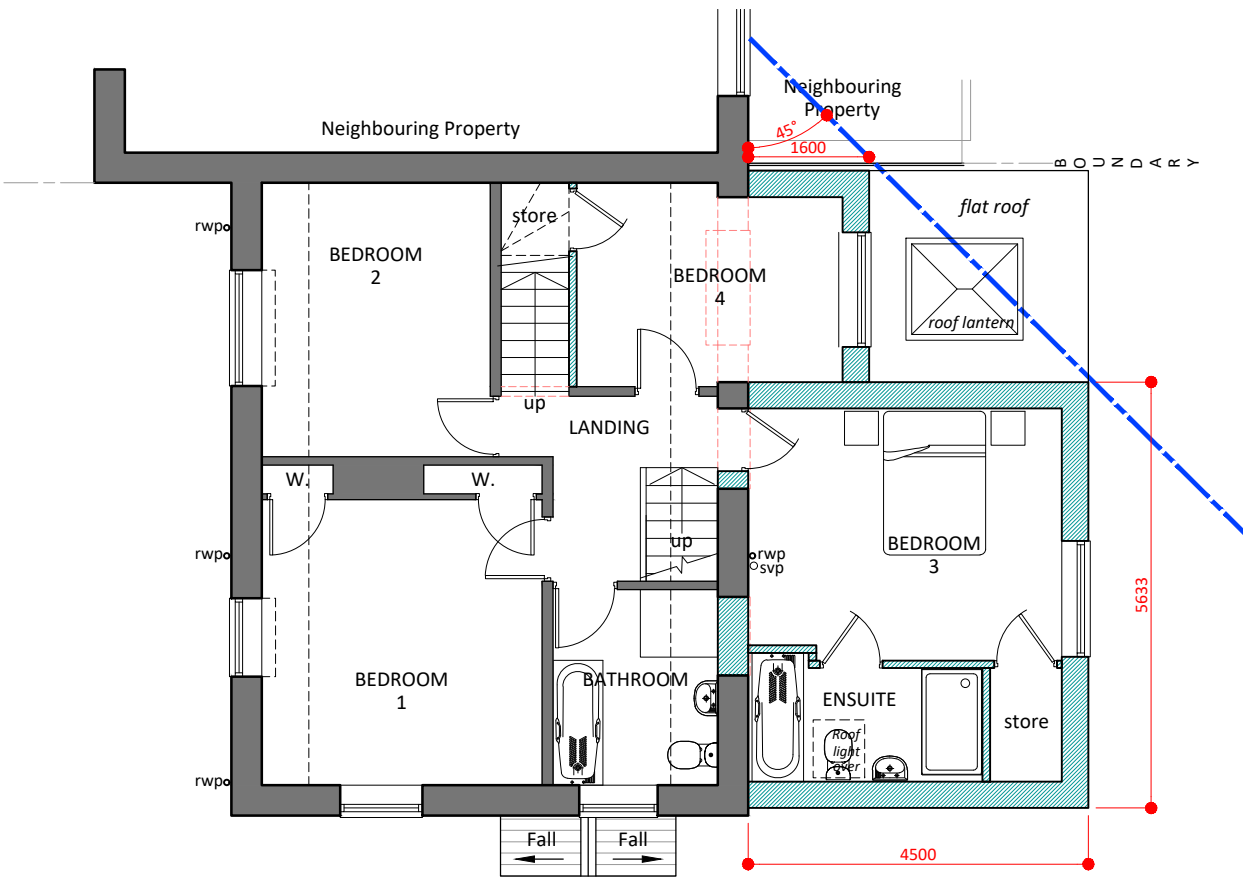

01 FIRST FLOOR PLAN
 1:100

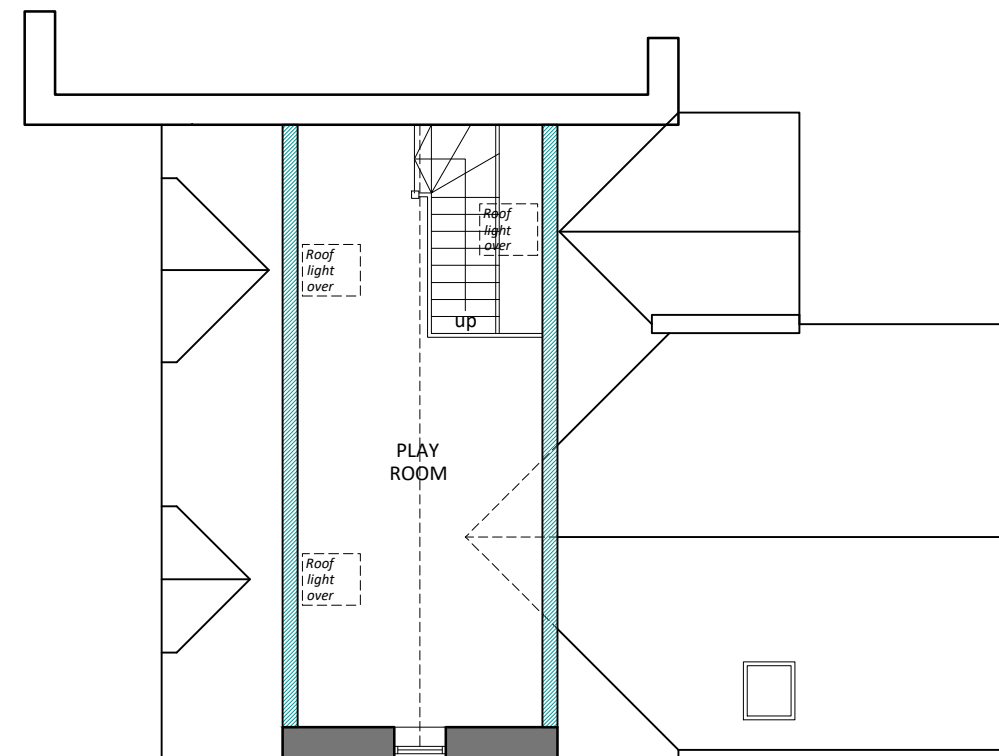

02 LOFT FLOOR PLAN
 1:100

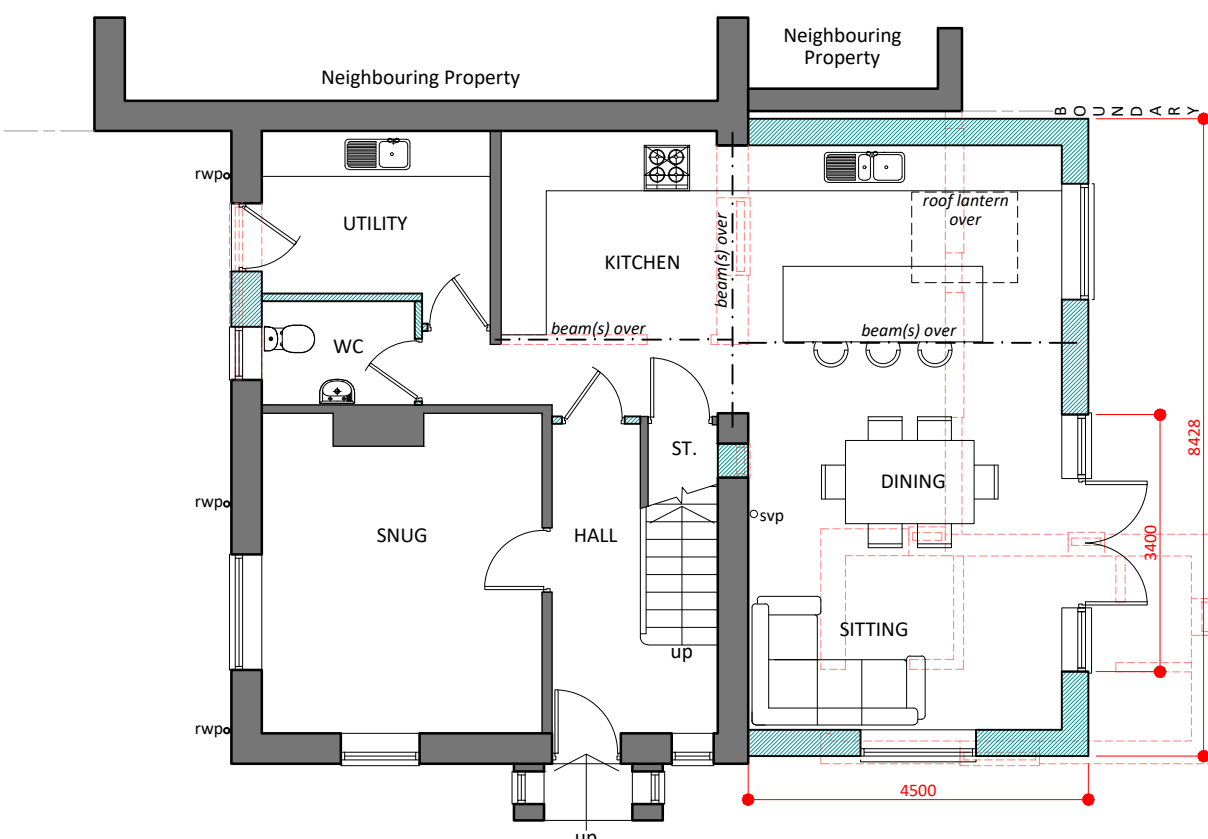

00 GROUND FLOOR PLAN
 1:100