

Item 6A - scale 1:10@ A3

2No. single sided car park sign


4No (Total) Flat dibond panels with applied vinyl display, anti graffiti lacquered.

Top Panel: 600mmx600mm  
Lower Panel: 310mm x 405mm

Panels Fitted to a new 76mm dia. steel post with signfix channel.  
Post powder coated Ral 7043 traffic grey and fitted to ground by suitable means.

Non illuminated.

Height from FFL to underside of sign being: 1400mm

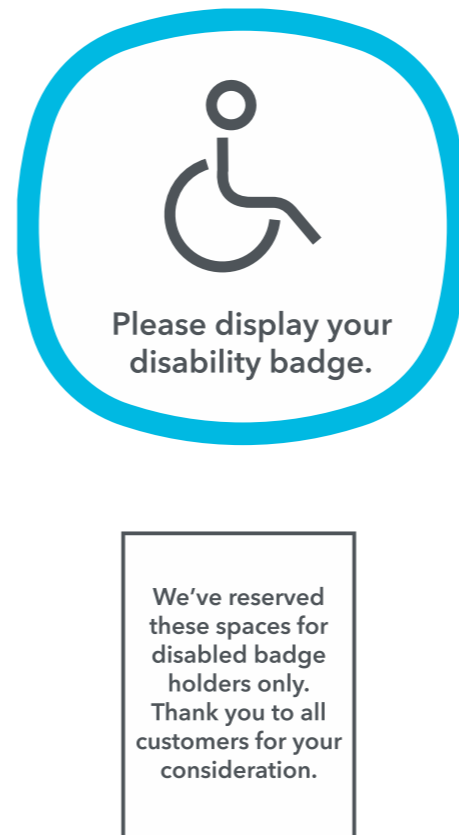

Item 6B - scale 1:10@ A3

2No. 600mmx600mm wall mounted car park sign

Flat dibond panel with applied vinyl display, anti graffiti lacquered.

Non illuminated.

Height from FFL to underside of sign being: 1400mm