


9ft

9ft

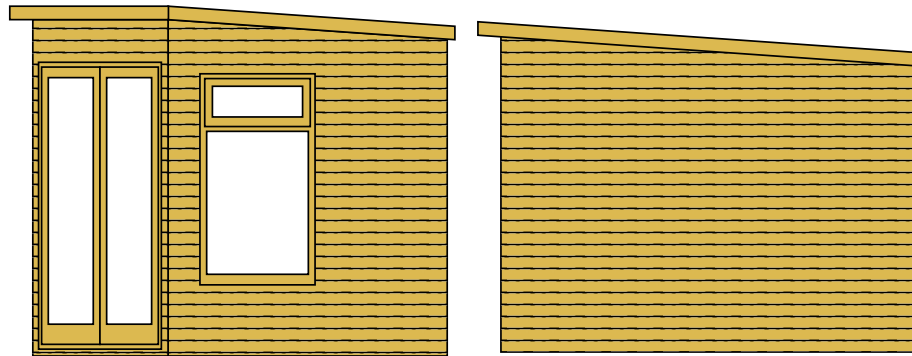


9ft

9ft

TITLE: SOUTH GROVE, COLD POOL  
LANE  
UP HATHERLEY, GL51 6HZ  
DRAWING REF: 410559  
REVISION:



SCALE: 1:50 @ A4  
DATE: FEB 2024  
CUSTOMER: SARAH KEATING  
BUILDING: STUDIO CORNER PENT 13MM REDWOOD  
9' X 9'

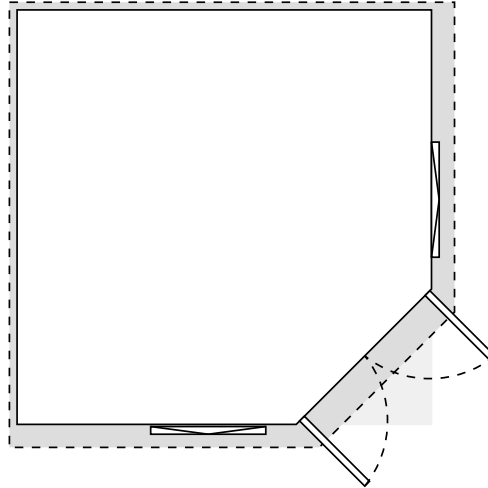

TITLE: SOUTH GROVE, COLD POOL  
LANE  
UP HATHERLEY, GL51 6HZ  
DRAWING REF: 410559  
REVISION:

SCALE: 1:50 @ A4  
DATE: FEB 2024  
CUSTOMER: SARAH KEATING  
BUILDING: STUDIO CORNER PENT 13MM REDWOOD  
9' X 9'