





EXISTING REAR ELEVATION

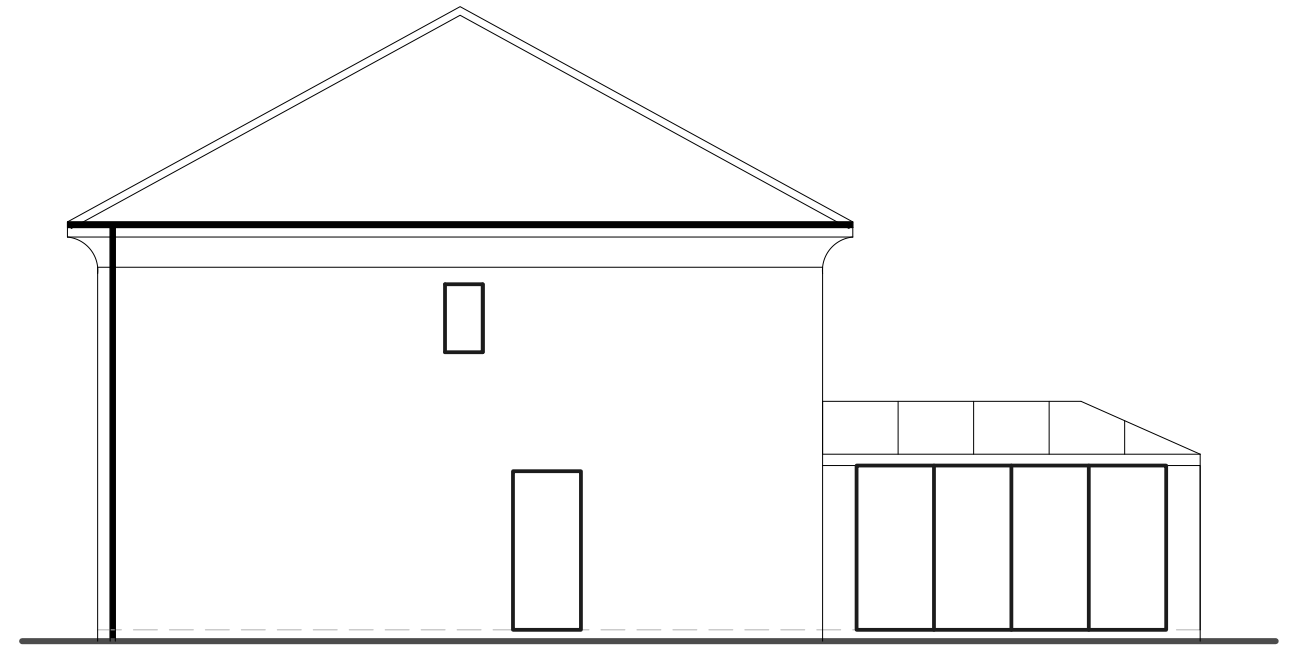

EXISTING SIDE ELEVATION

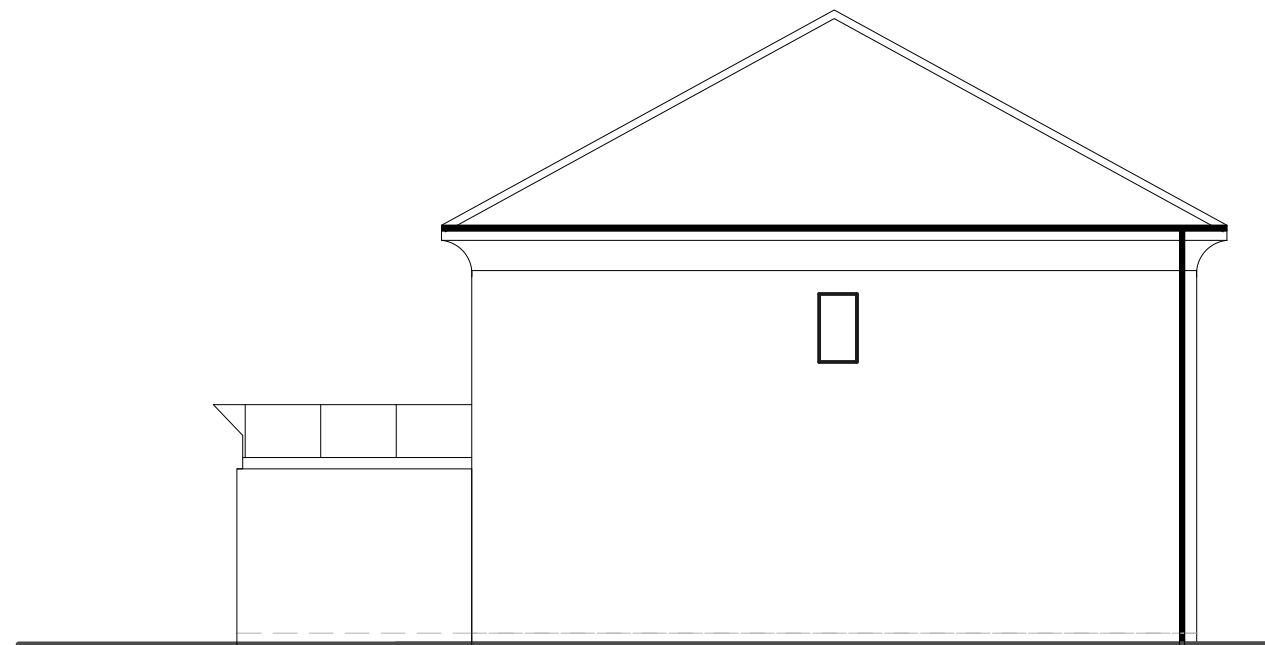

EXISTING SIDE ELEVATION

Contractor to double check dimensions on site

Scale 1:100 Print Size A3

Existing Elevations  
26 The Rings  
Ingelby Barwick  
Stockton on Tees  
TS17 5LL