
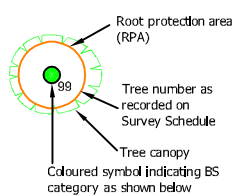
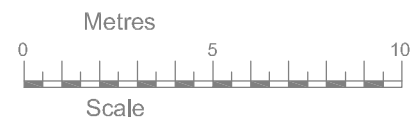
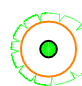
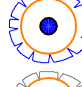



Note:
The RPAs of T6 and T7 have been adjusted to reflect favourable rooting conditions off site



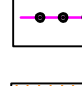


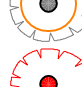


Note: Trees labeled thus are subject to TPO

Tree Categories

-  Category A tree
BS5837 2012
-  Category B tree
BS5837 2012
-  Category C tree
BS5837 2012
-  Category U tree
BS5837 2012

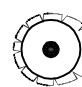Arboricultural Strategy

-  Tree to be retained
Colour reference in accordance with the categories defined by BS:5837
-  Tree group/hedge to be retained
Colour reference in accordance with the categories defined by BS:5837
-  Line along which Tree Protection Barrier should be installed. Refer to accompanying report for specification
-  Area where additional ground protection will be required. Refer to the accompanying report for details.

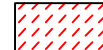-  Area of pile and above ground beam foundation. Refer to accompanying report for details
-  Area of existing hard surface to remain in situ



Project 24 Lynwood Heights,
Rickmansworth
Drawing Tree Protection Plan
Date 27.02.24
Ref 24-1737-TPP
Drawn NT
Checked DR
Client Sandeep Reddy
Scale 1:200@A3