

Architecture & Building Design : Cambridge



William James House, Cowley Road, CAMBRIDGE CB4 0WX 01223 426612

Duck End Barns,
Offord road,
Graveley PE19 6PP

Proposed Block Plan.

Including Vision Splays

Scale 1:250 2020.12-11 | c

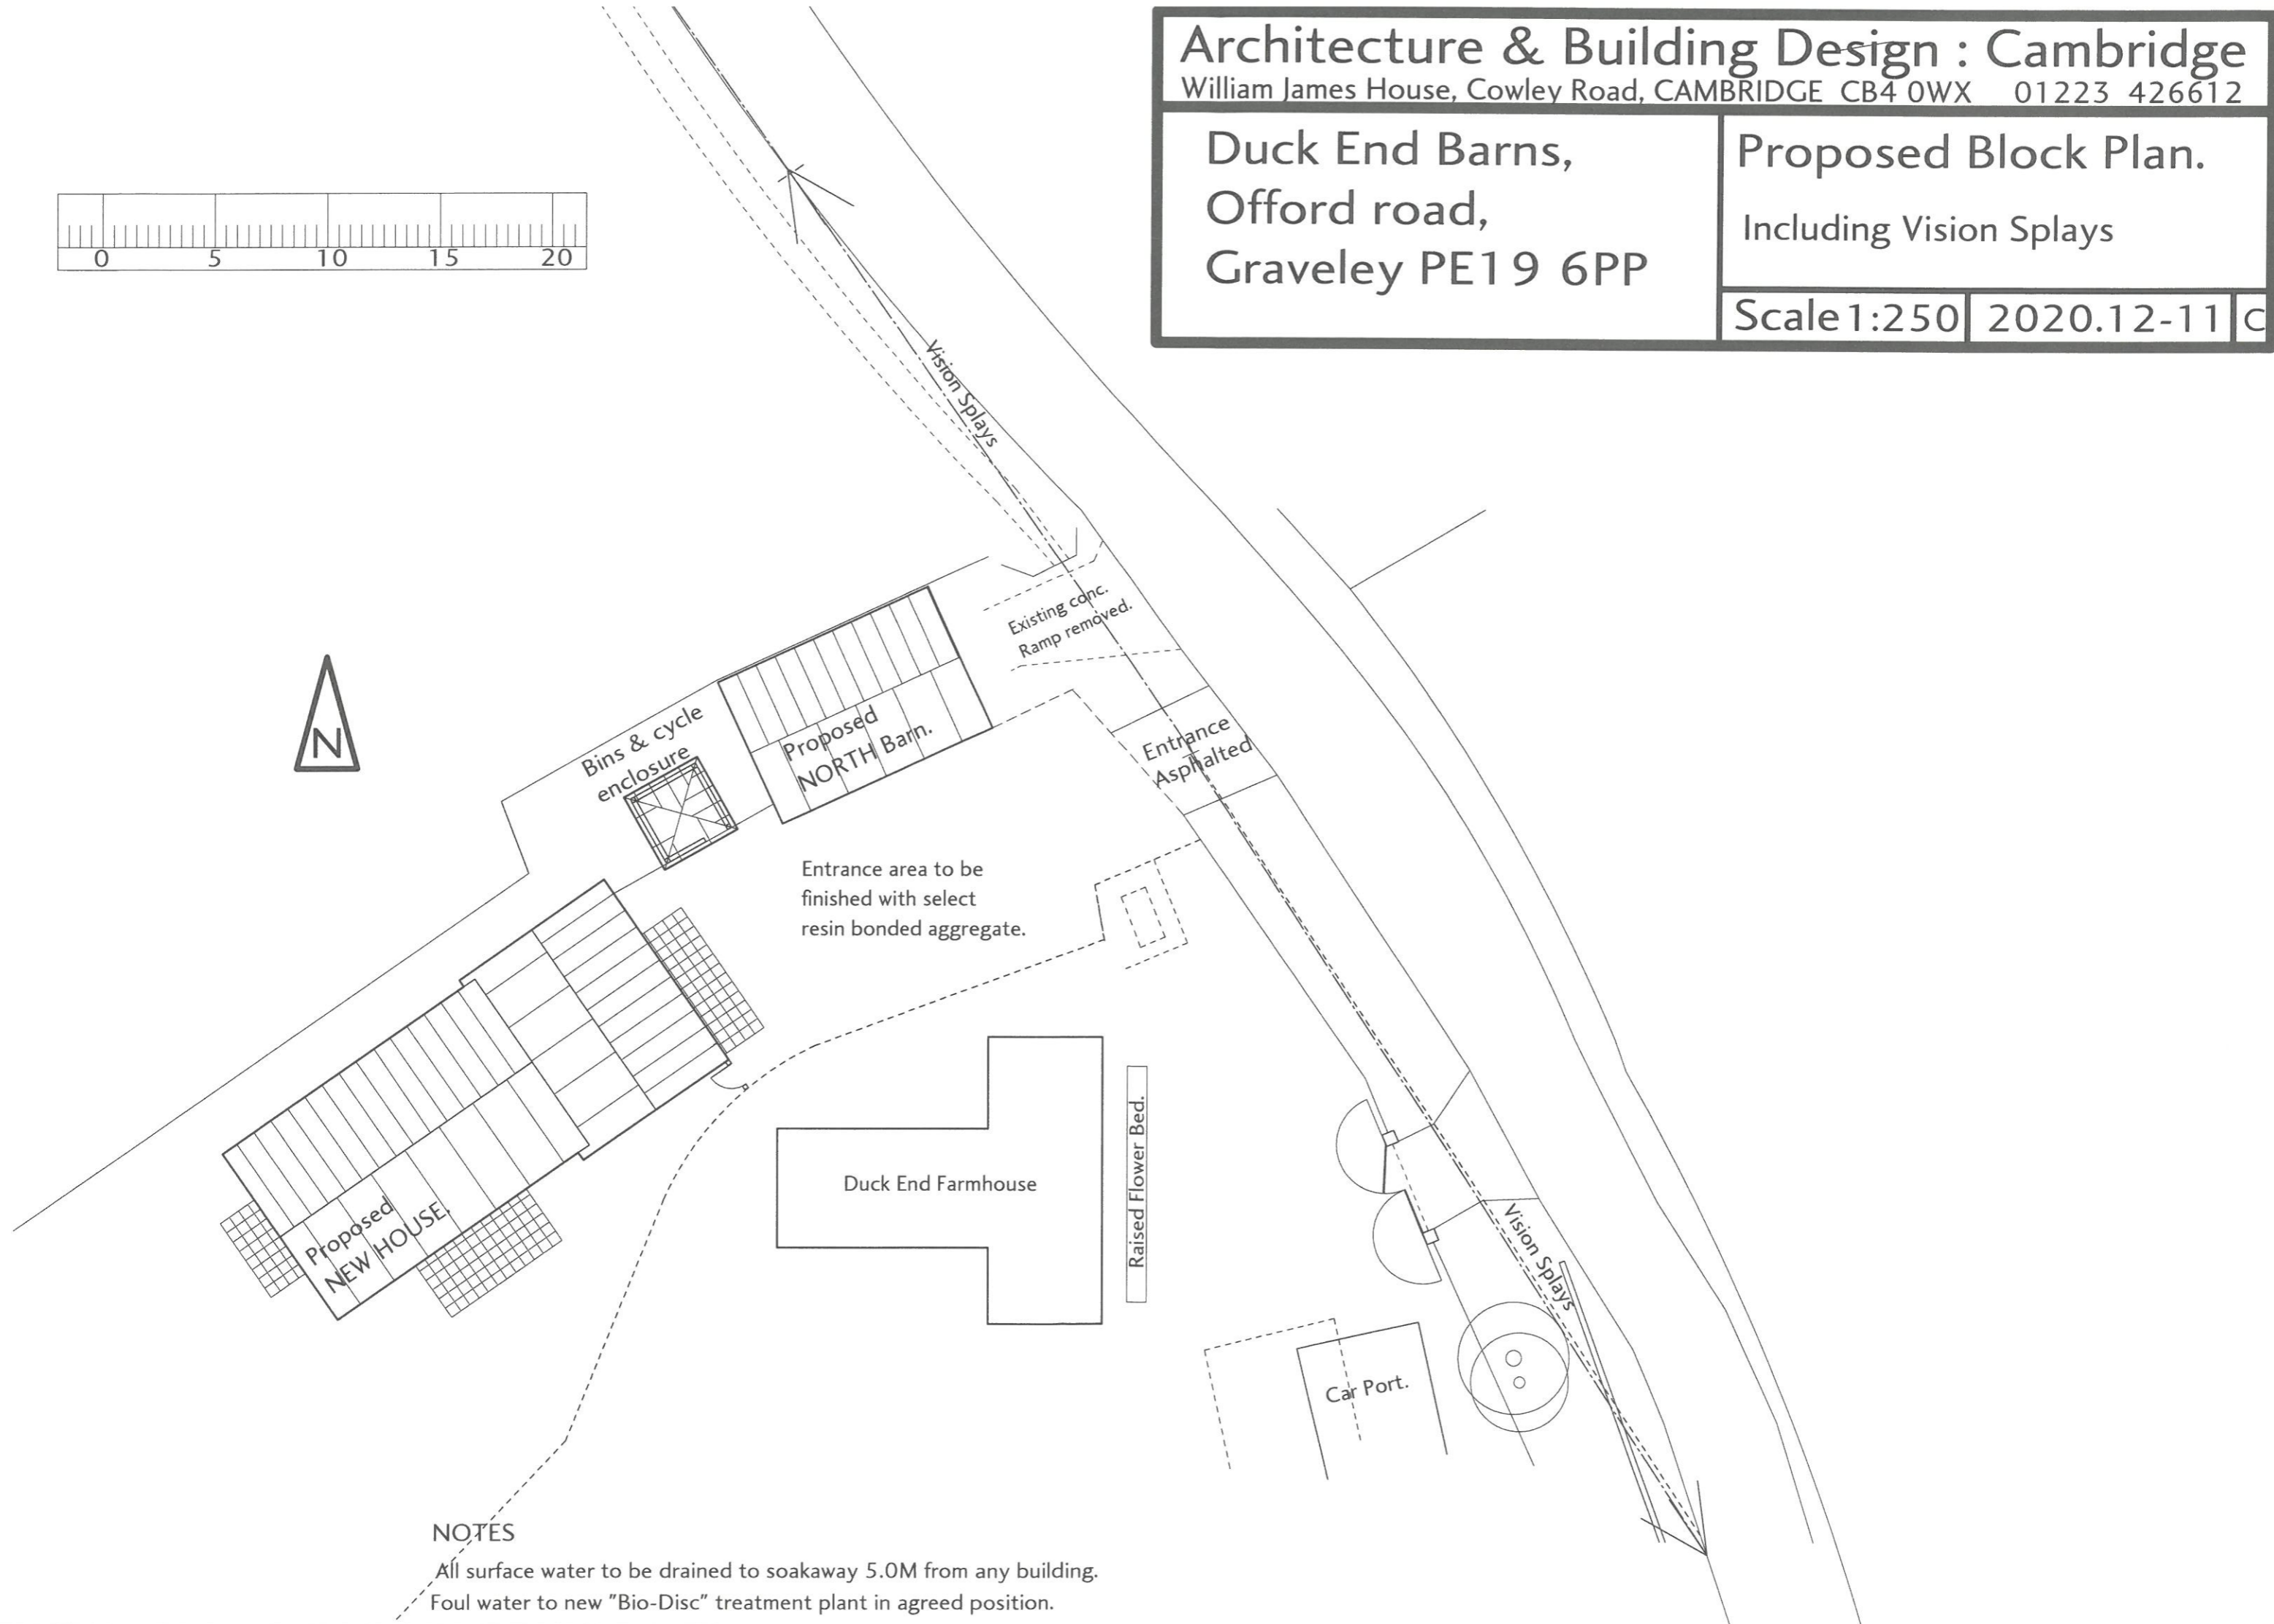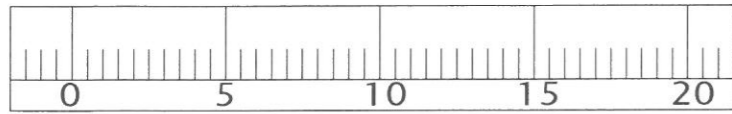

NOTES

All surface water to be drained to soakaway 5.0M from any building.
Foul water to new "Bio-Disc" treatment plant in agreed position.