

notes.

Copyright Nook Architecture & Design Ltd.

Unless indicated, this drawing is for information only. Do not scale, use figured dimensions only. Contractor must verify all dimensions on site before commencing any work or stop drawings. Any discrepancies to be report to Architect prior to commencing works. If this drawing exceed the quantities take in any way, the architect is to be informed prior to works commencing.

Drawing content subject to site survey, structural survey, site investigations, planning and statutory requirements and approvals. Drawings to be read in conjunction with all relevant Architects, Services and Structural Engineers drawings.

Work within the Construction (Design & Management) Regulations 2015 is not to start until a Health & Safety Plan has been produced.


IMPORTANT NOTE:
This is a colour drawing, in order to ensure any subsequent reproduction is viewed correctly it to be re-printed in full colour.

scalebar.


north point.



revisions.

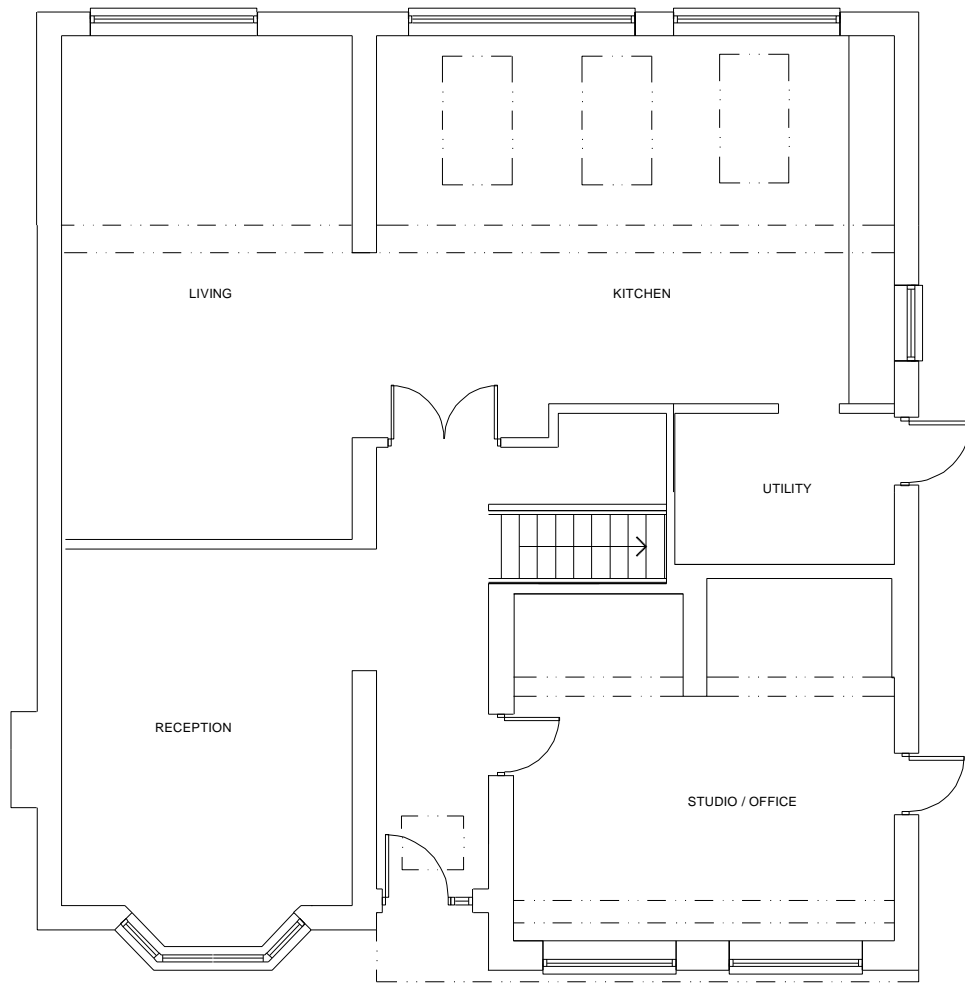

proposed ground floor plan

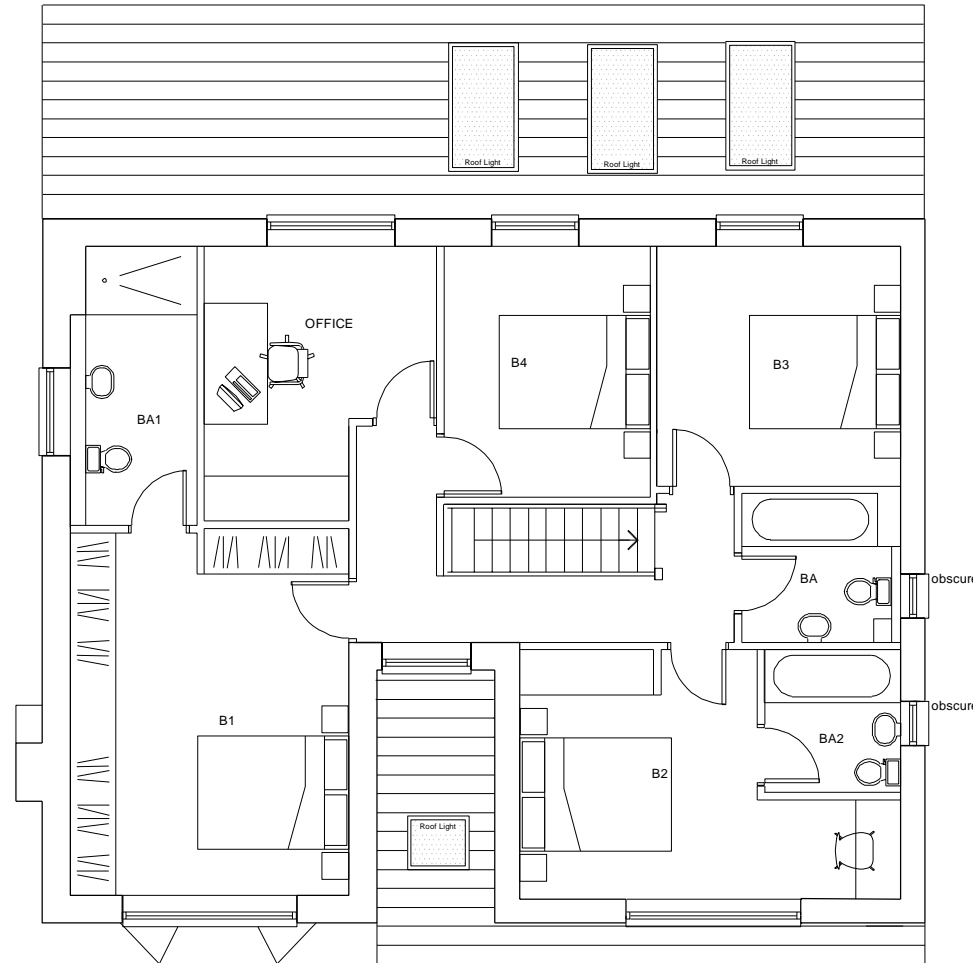

proposed first floor plan



project. 2 Wike Ridge Mews

drawing title. Proposed GA plans

date. 01/02/24 scale. 1:100 @ A3 paper size. A3

drawing status. Planning drawn by. MRC checked by. MRC

project no. 2024-110 dwg no. p030 rev.

3 Calls Landing, 16-18 The Calls, Leeds, LS2 3FW