

2010


ALL WORK TO BE CARRIED OUT IN ACCORDANCE WITH THE CURRENT BUILDING REGULATIONS & CODES OF PRACTICE.

ALL DIMENSIONS TO BE CHECKED ON SITE. DO NOT SCALE FROM THIS DRAWING.


ALL WORKS UNDERTAKEN TO THE SATISFACTION OF BUILDING CONTROL INSPECTORS.




EXISTING FRONT ELEVATION

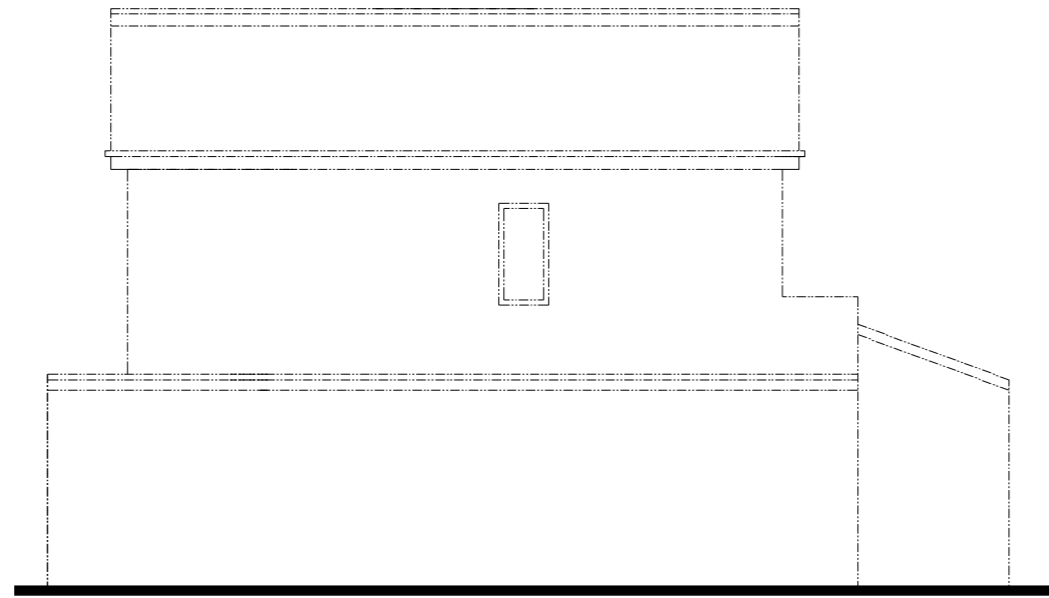

EXISTING SIDE ELEVATION

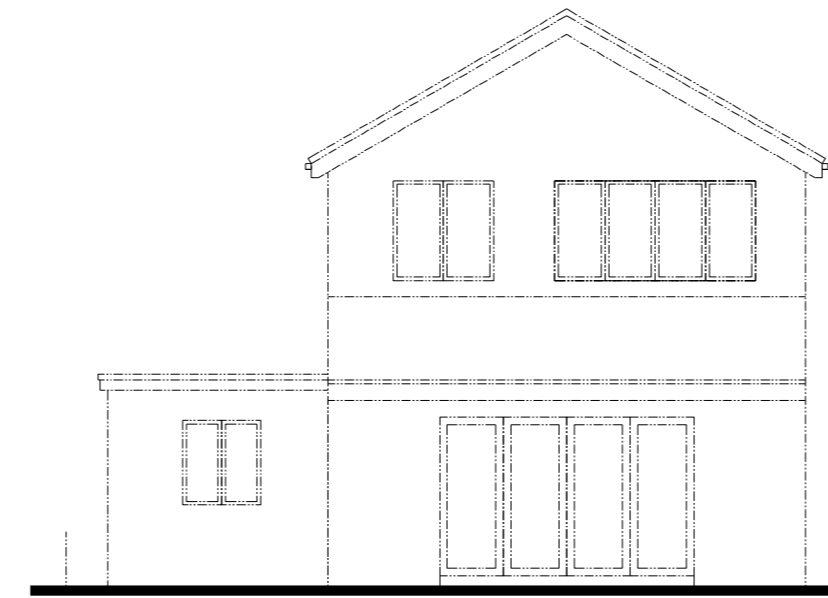

EXISTING REAR ELEVATION

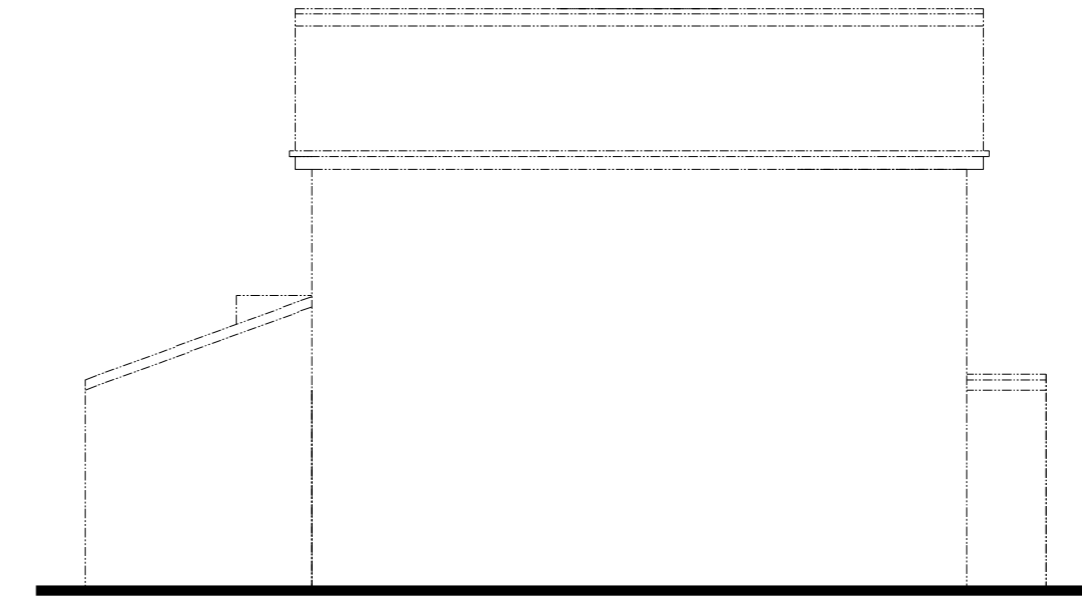


EXISTING SIDE ELEVATION

EXISTING




FRONT ELEVATION FINISHED IN STAINED TIMBER CLADDING

PROPOSED FRONT ELEVATION

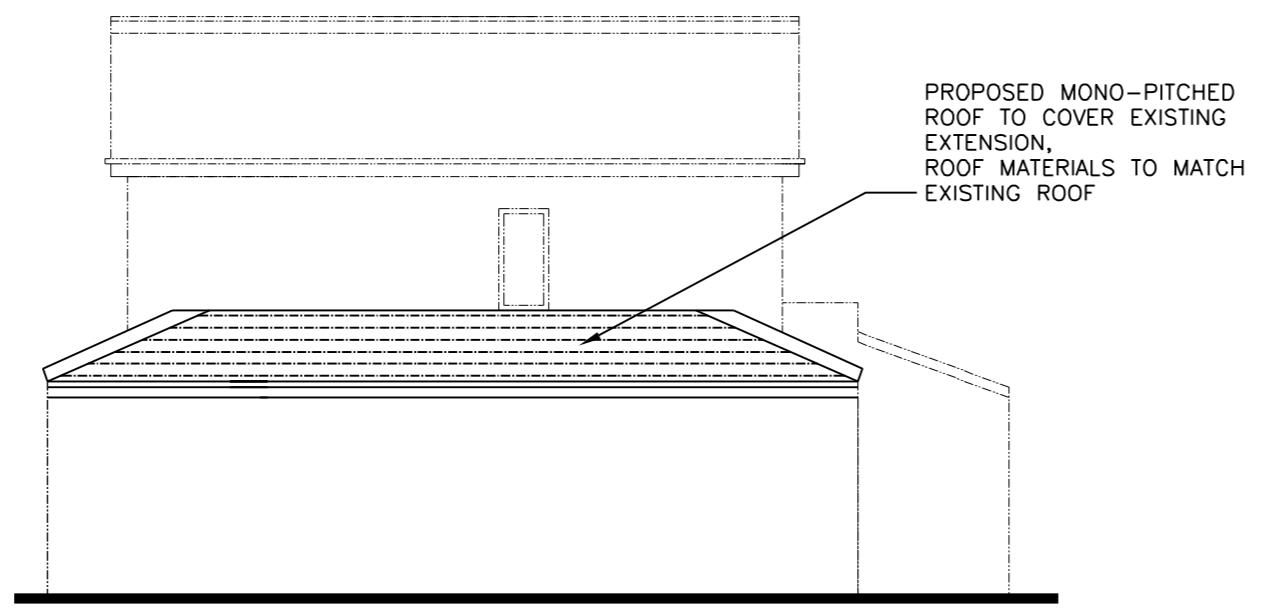


PROPOSED MONO-PITCHED ROOF TO COVER EXISTING EXTENSION. ROOF MATERIALS TO MATCH EXISTING ROOF

PROPOSED SIDE ELEVATION

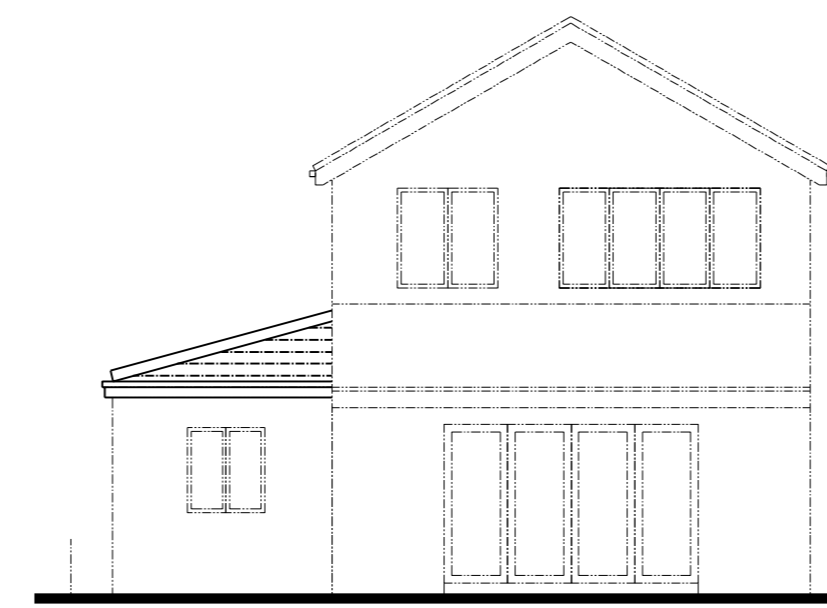

PROPOSED REAR ELEVATION

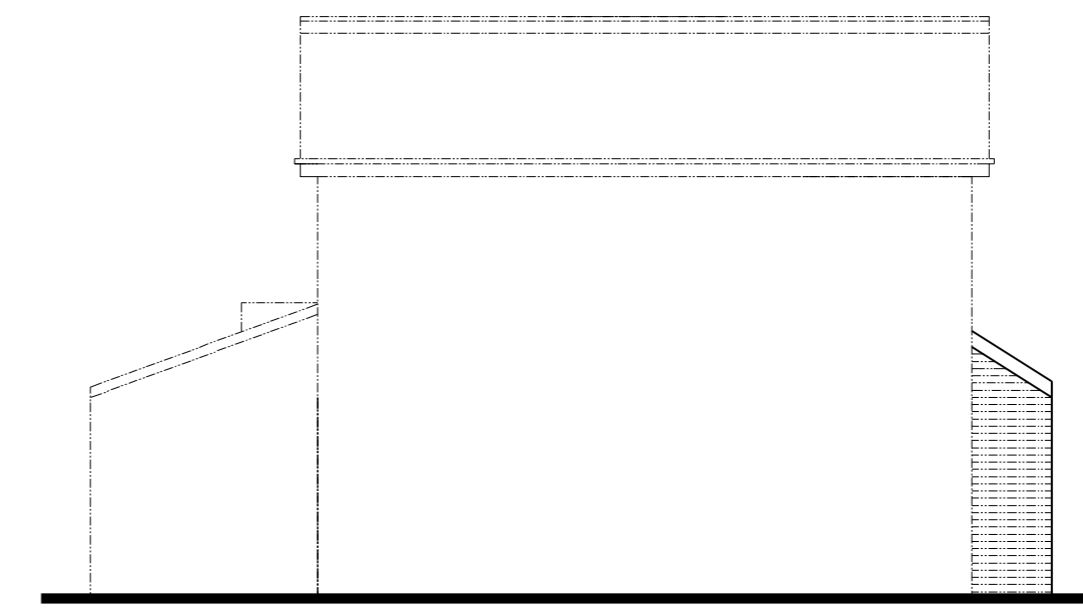

PROPOSED SIDE ELEVATION

PROPOSED

PLANNING

MR. M. ARMITAGE			
42 NIDD APPROACH, WETHERBY, LS22 7UJ.			
RETROSPECTIVE APPLICATION MONO-PITCH/LEAN-TO ROOF			
1:100@A1	FEB 24	2440-1	-

