


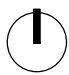

PROJECT TITLE: 25 WATSON AVENUE, SM3 9RE SINGLE STOREY REAR EXTENSION	SCALE: 1:200		DRAWING TITLE: BLOCK PLAN	APPLICANT: POOPALASINGHAM KIRUBHAKARAN	NOTES 1 ALL DIMENSIONS ARE IN MILLIMETERS UNLESS NOTED OTHERWISE. 2 ALL MEASUREMENTS TO BE VERIFIED ON SITE BY THE CONTRACTOR/BUILDER. 3 FOR ANY DISCREPANCIES AND OMISSIONS, IT IS RECIPIENT'S RESPONSIBILITY TO VERIFY THE SAME WITH THE DESIGNER.
DRAWING NUMBER: AS/2024/WA/RE02	SHEET: A3	REV DATE: 16/02/2024	