
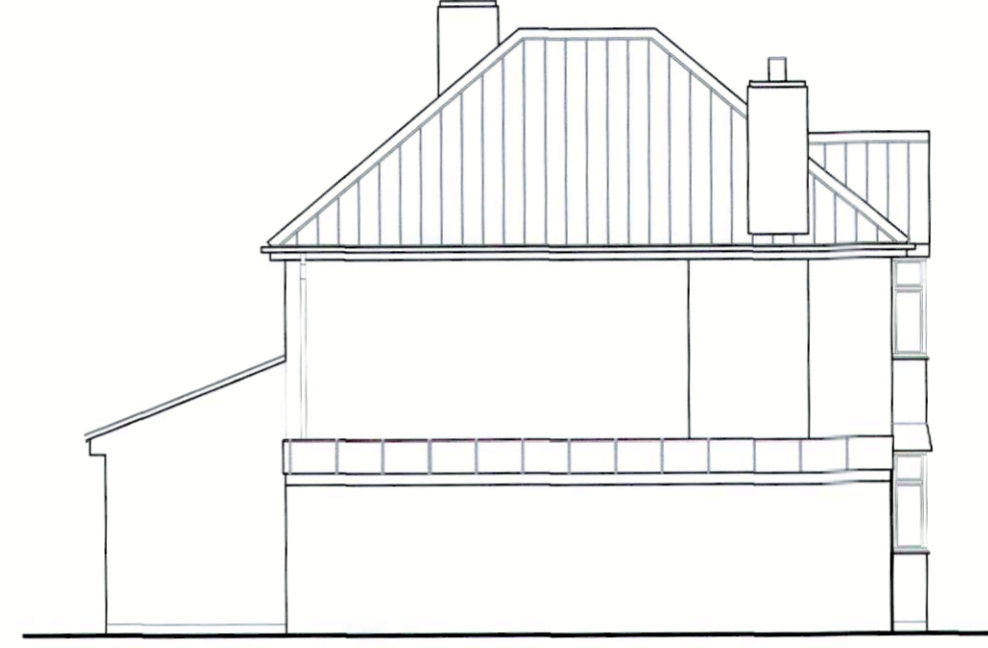
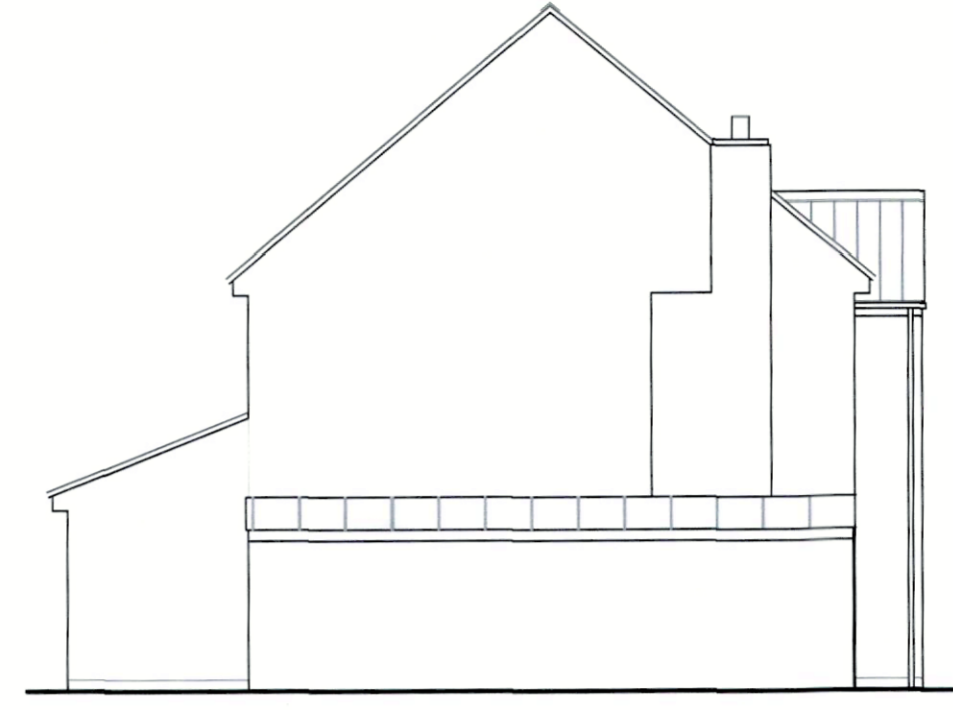


Proposed Front Elevation

Proposed Side Elevation

Proposed Rear Elevation

Proposed Side Elevation

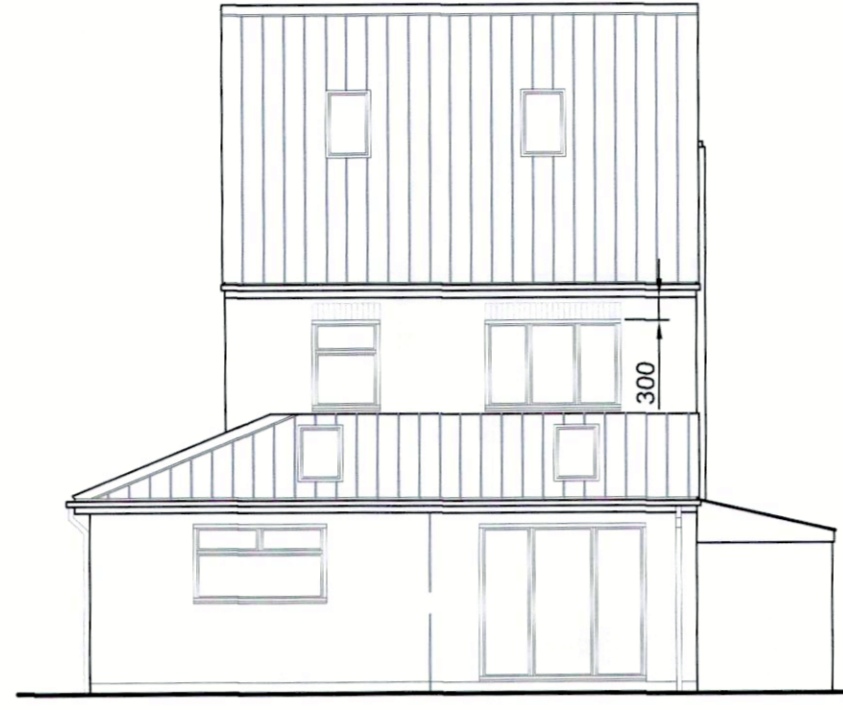



Existing Front Elevation

Existing Side Elevation


Existing Rear Elevation

Existing Side Elevation

Site Location

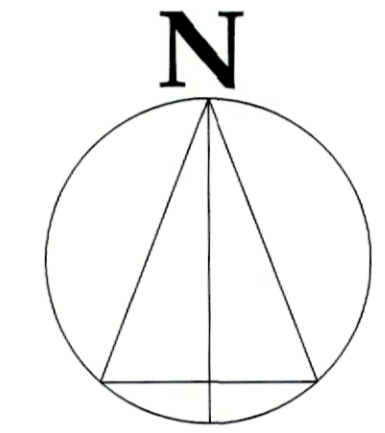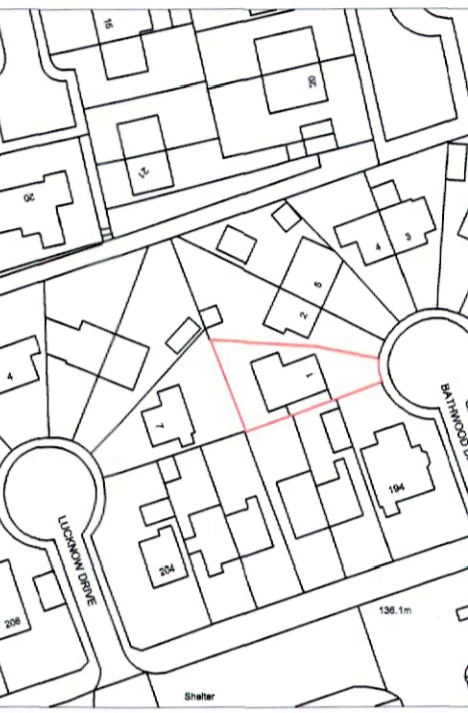




Site Layout Plan

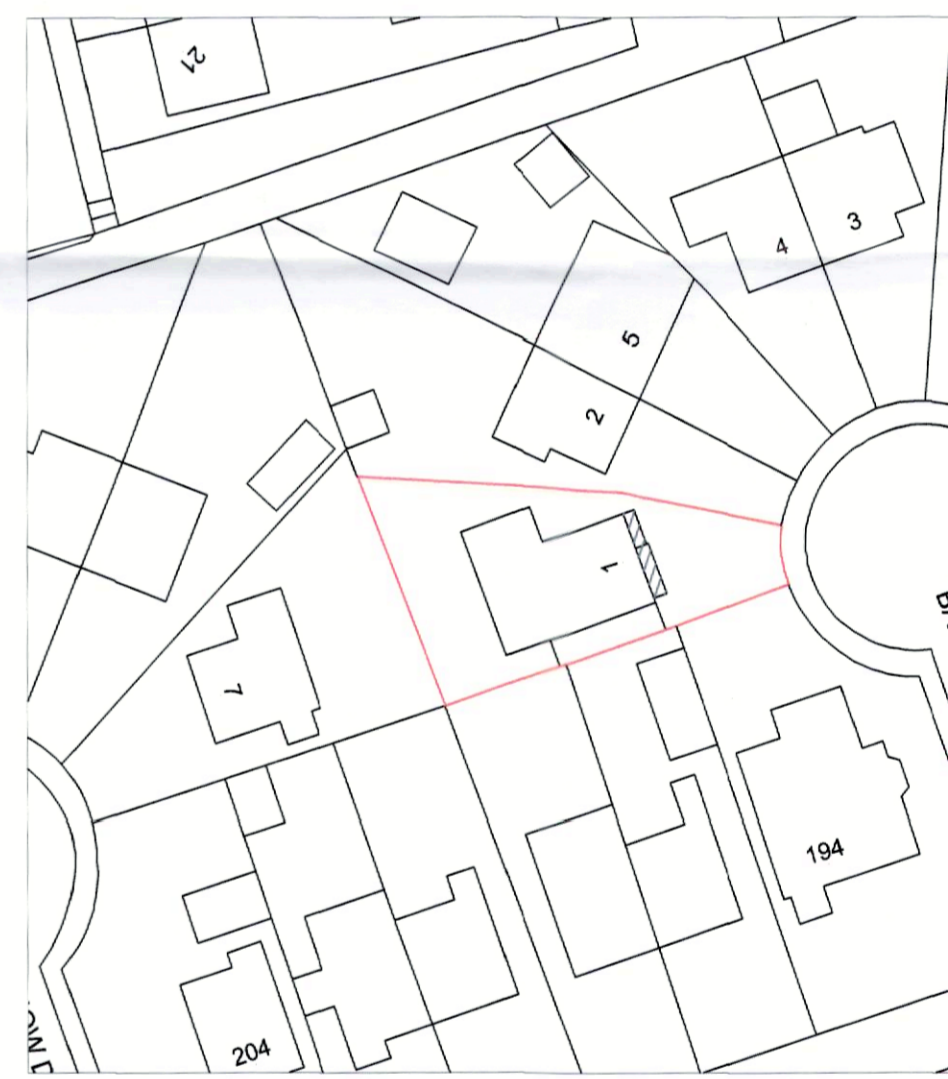

Existing G.F. Plan View

Existing F.F. Plan View




Existing 2nd Floor Plan View As 2020/0236 /HHA

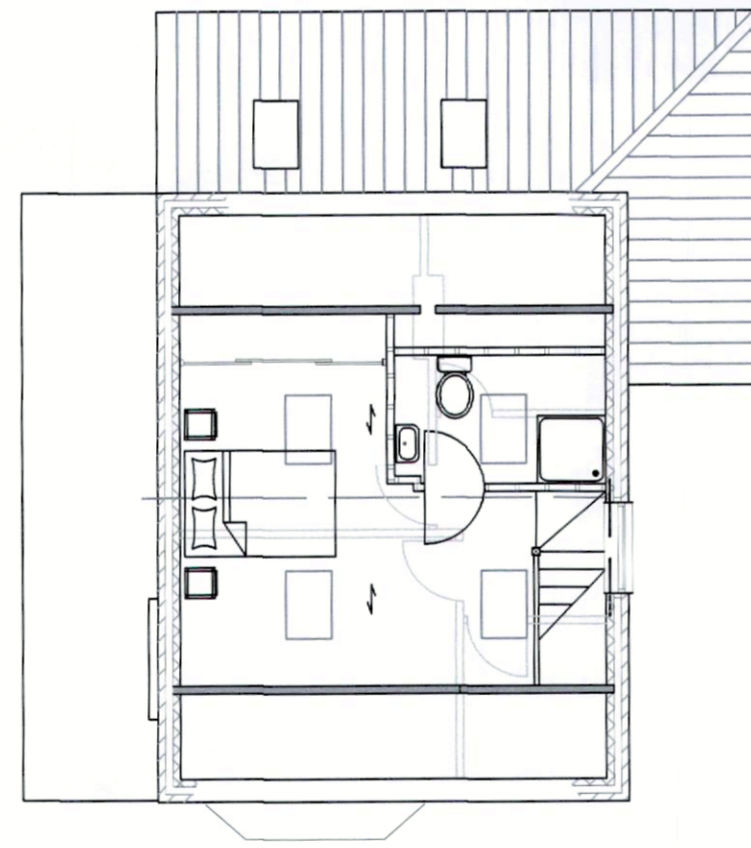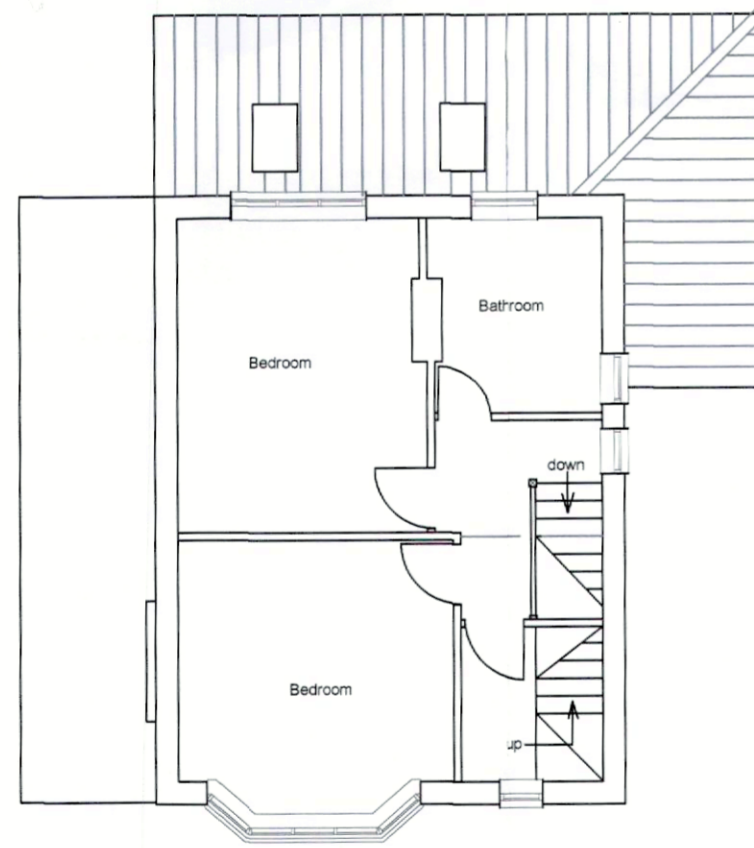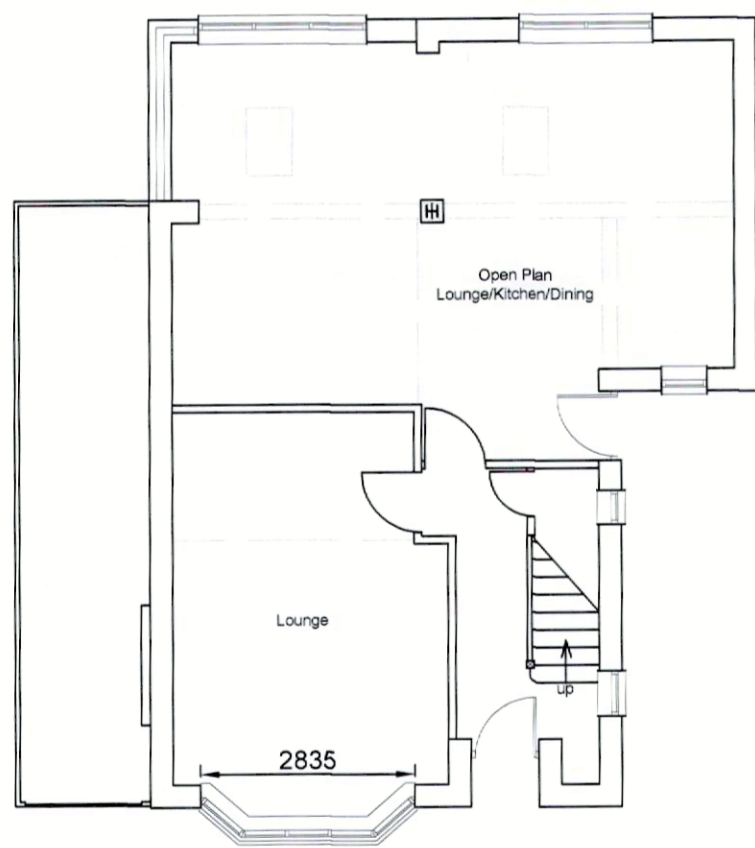

Proposed G.F. Plan View

Proposed F.F. Plan View

Existing 2nd Floor Plan View As 2020/0236 /HHA

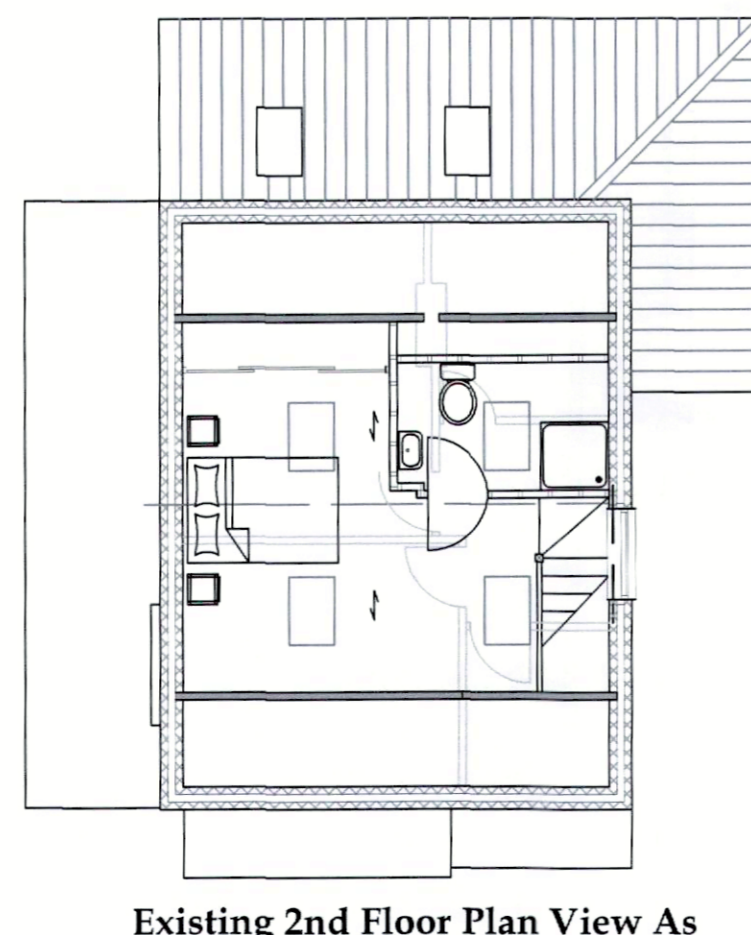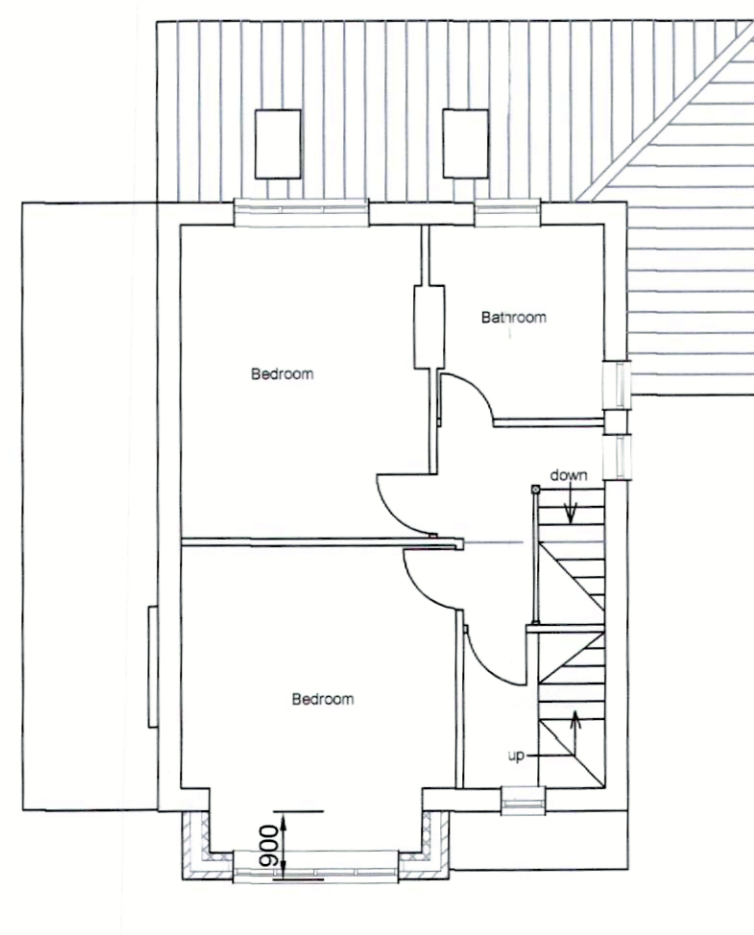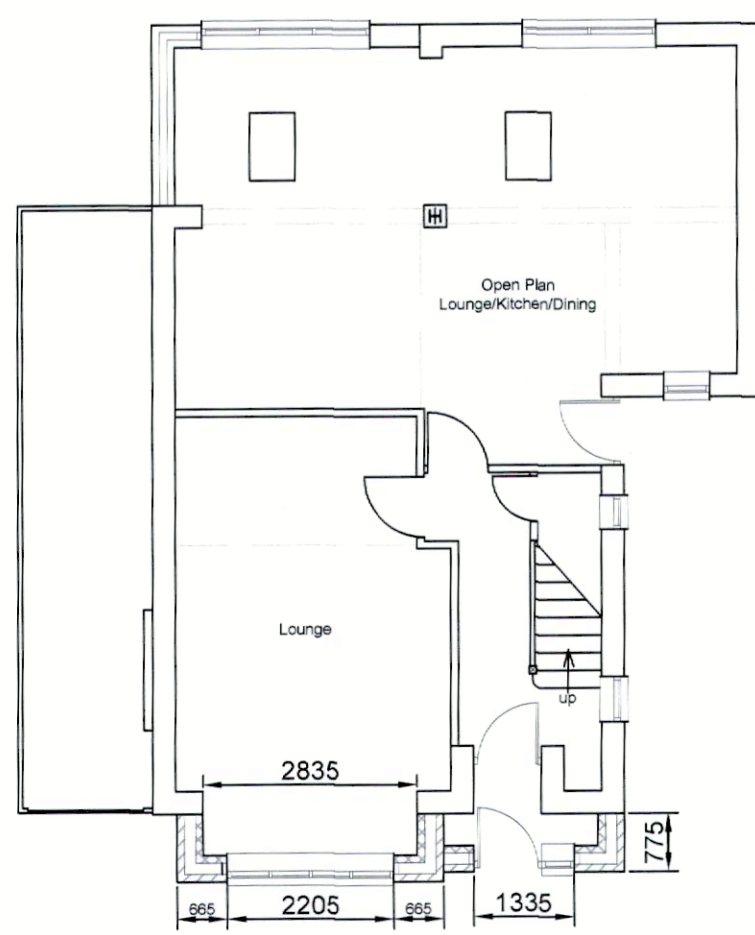

Proposed G.F. Plan View

Proposed F.F. Plan View

Proposed Bay Window Replacement  
(Front elevation extension at ground level and 1st floor ) And Raise The  
Eaves/Roof Level By 300mm  
(Amendment to existing approved  
planning application 2020/0236 /HHA)

At  
1 Bathwood Drive  
Mansfield NG18 5HJ  
DWG 1 Scale 1:100 1:1250 & 1:500 @ A