


Ground Floor Plan As Existing

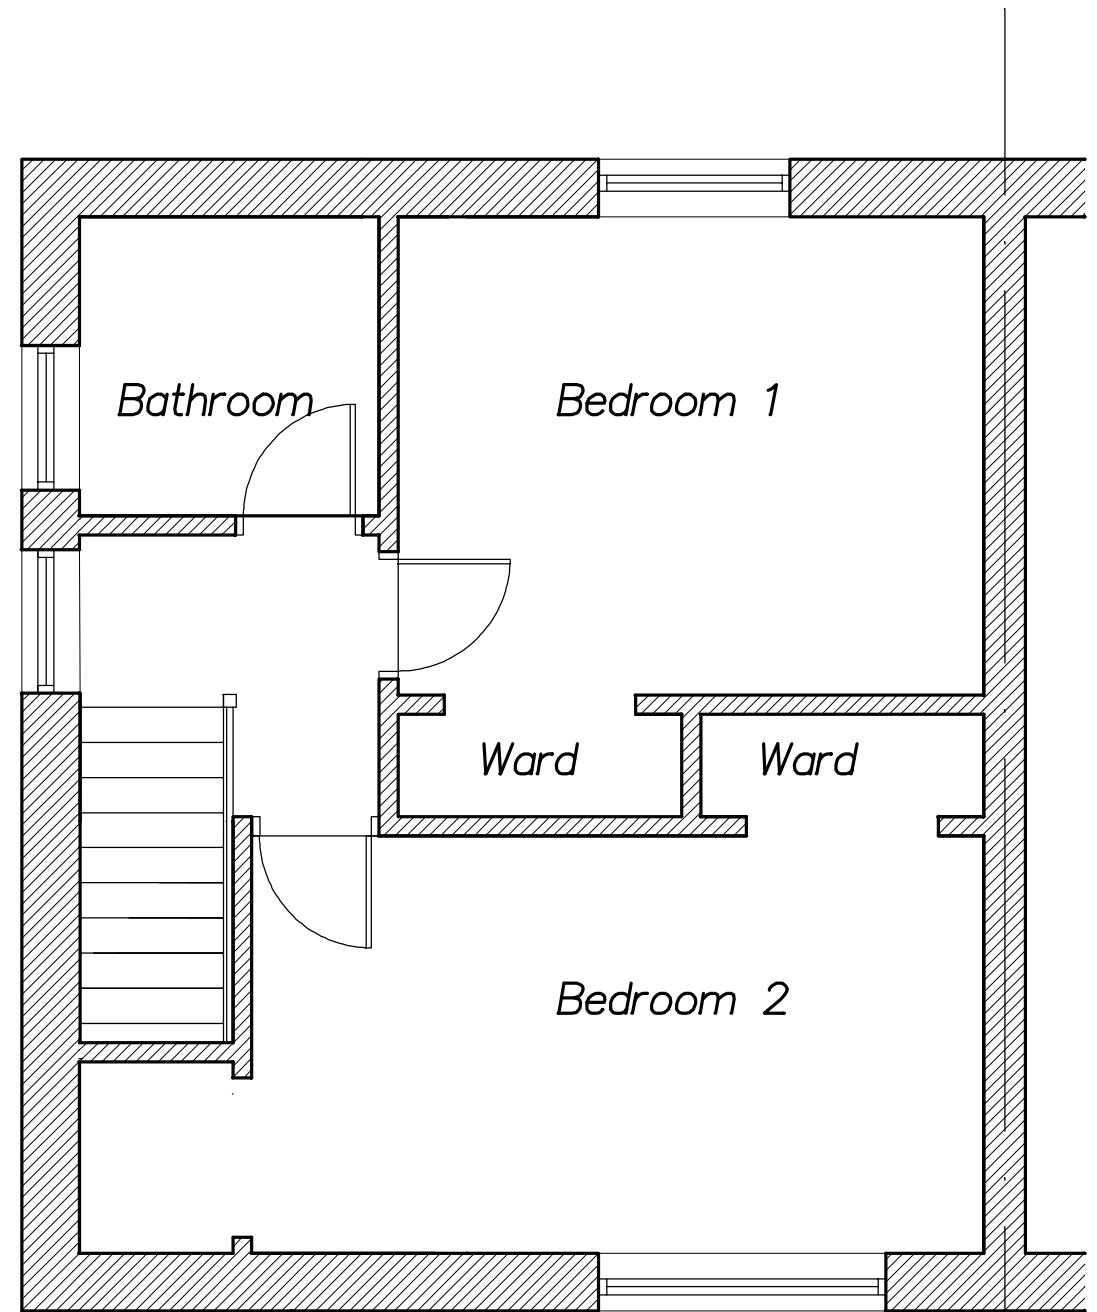


Upper Floor Plan As Existing

REVISION :

INIT DATE :

PROPOSAL ;
Extension to Dwelling
Mr M Frame
72 Glencoe Road
Carluke, ML8 4JQ

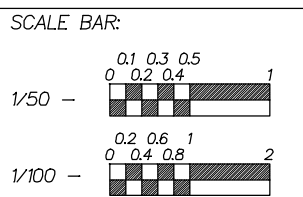

PROJECT ;

MARK1

DRAWING ;

As Existing

SCALE ;

1/50

DRAWN BY ;

B.Boyd

DRAWING NO.;

501

DATE ;

24/02/24