


Do not scale from these drawings. All site dimensions to be checked by the contractor prior to commencement of works. Any errors to be reported as soon as possible. Drawings for obtaining Local Planning Consent or Building Regulations approvals only and do not constitute full working drawings. Any construction work carried out prior to receiving all necessary approvals is entirely at the householders risk.



Photo Visual



Front South Elevation

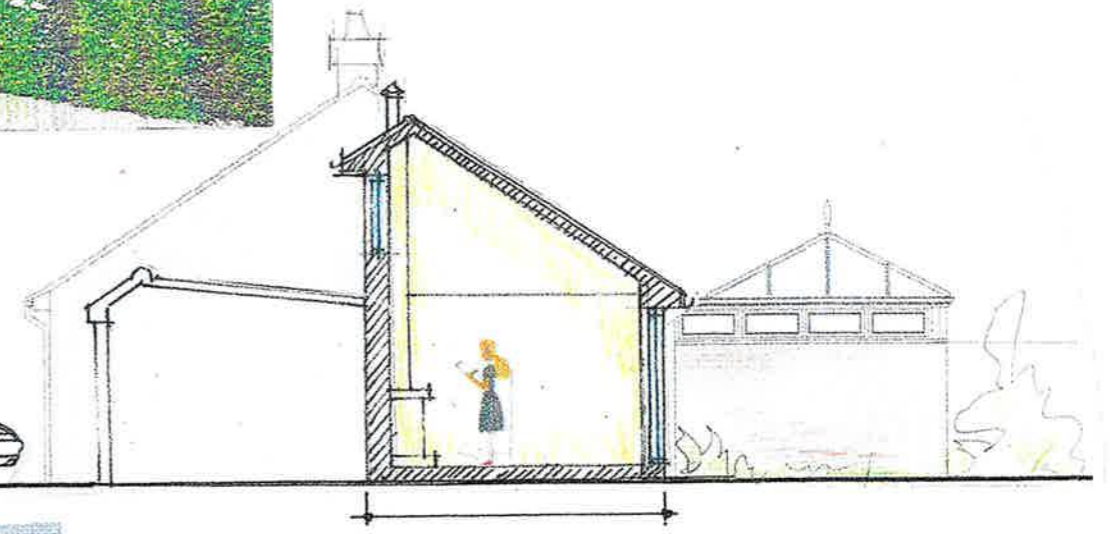

Section AA


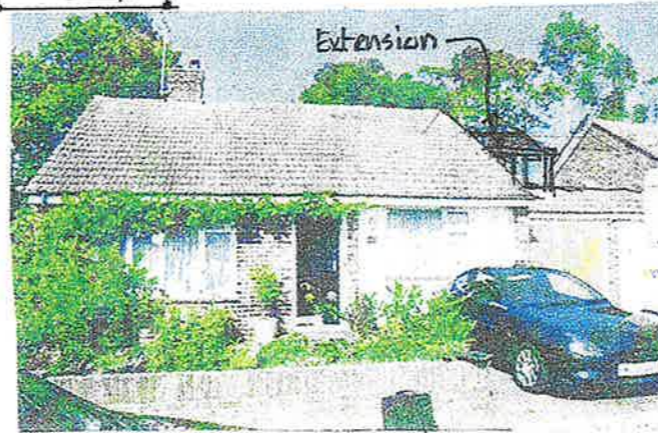


Photo Visual



Rear North Elevation

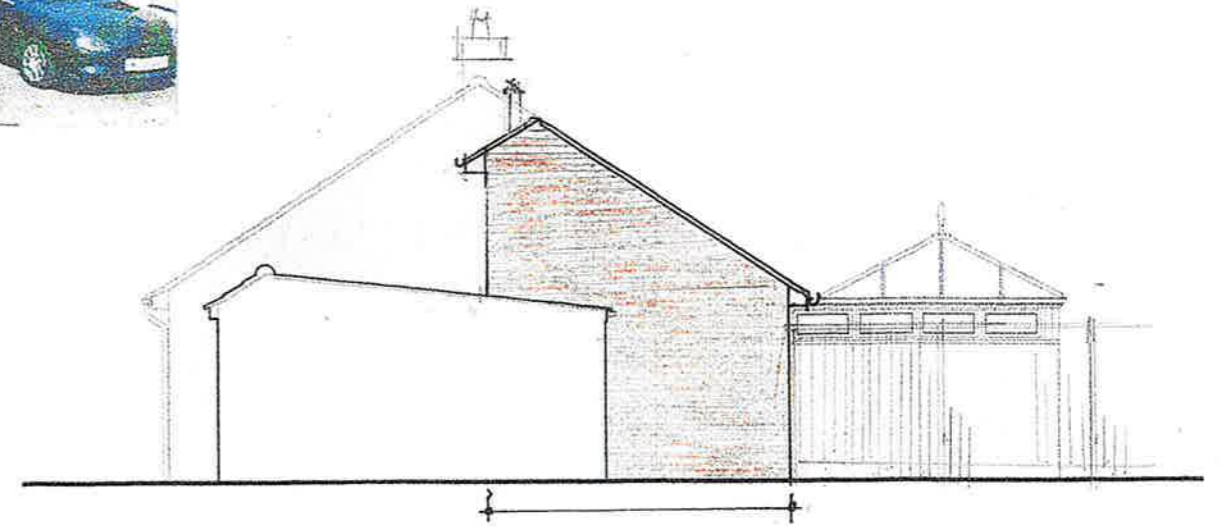

Side East Elevation

EXTERNAL MATERIALS (All to match existing)
 WALLS Red Stock Brick
 WINDOWS White Double Glazed PVCu
 DOORS White Double Glazed Aluminium
 ROOF Red/Brown Interlocking concrete tiles to pitched roof

Phil Dadds Design


ARCHITECTURE AND INTERIOR DESIGN

email phil@dadds.co.uk

TEL 01843 853839, 07884 002440

The Old Stable Block, King George VI Memorial Park
 Montefiore Avenue, Ramsgate, Kent, CT11 8BD

A3 Format

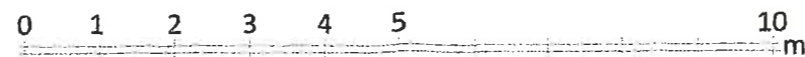

PROPOSED ELEVATIONS AND SECTIONS 1.100

PLANNING/ DESIGN ISSUE Dwg 257/P02 Feb 2024

PROPOSED REAR/SIDE SINGLE STOREY EXTENSION WITH PART GARAGE
 CONVERSION, 15 RHODES GARDENS, BROADSTAIRS, KENT, CT10 1BP

