
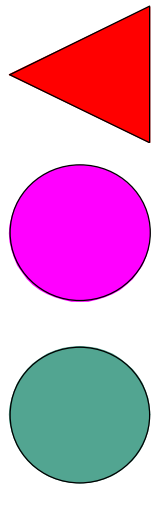
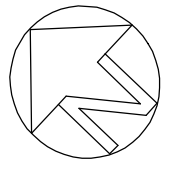
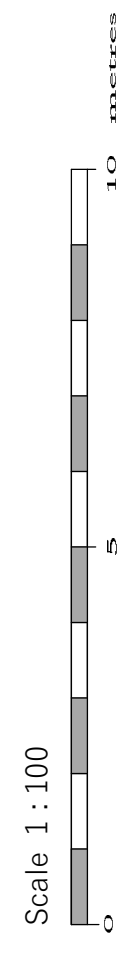


BANKY MEADOW

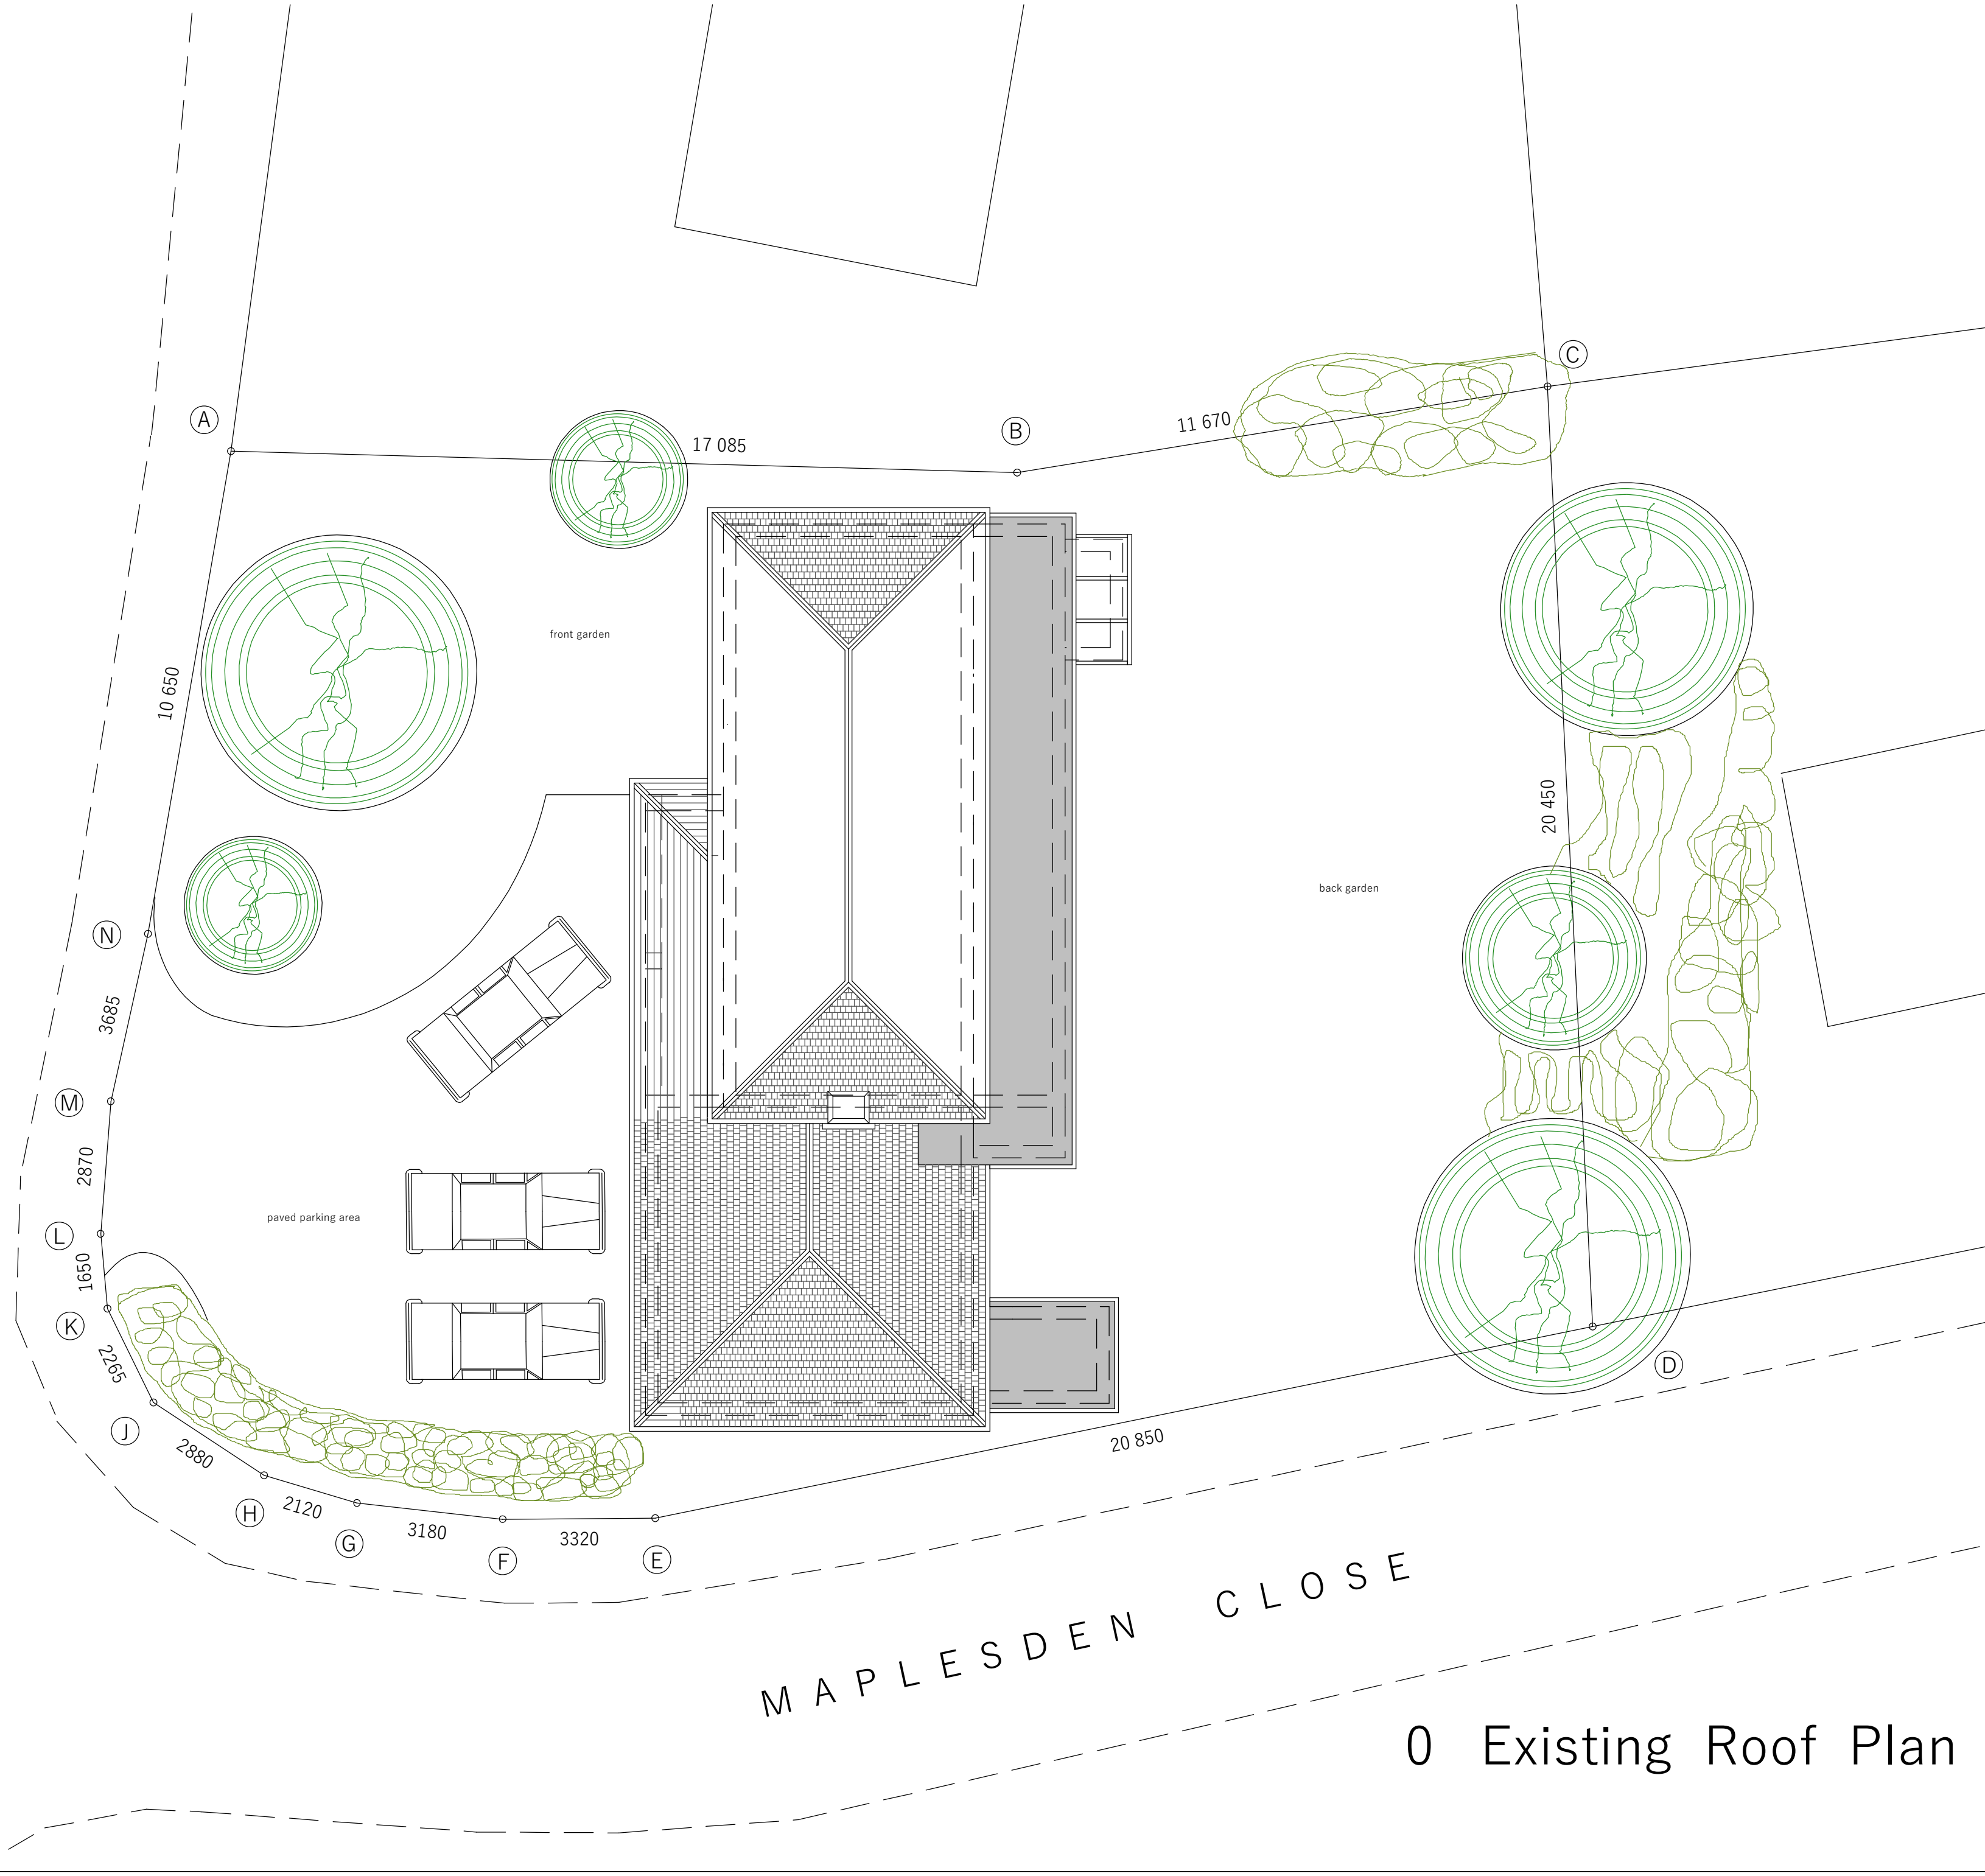

**CHRISTOPHER
COWLEY AND
ASSOCIATES**

079-86340719
c.cowley@tiscali.co.uk

PROJECT House Duggan **PROJEK**

Existing Store and Utility changed to Dog Grooming

8 Banky Meadow, Barming, Maidstone ME169JX

MAPLESDEN CLOSE

0 Existing Roof Plan

03