




Crest Bricks - 'Old Anglian' Brickwork



Wienerberger Roof Tiles - Sandtoft 'Humber Tuscan' Clay Plain Roof Tiles



Humber Tuscan

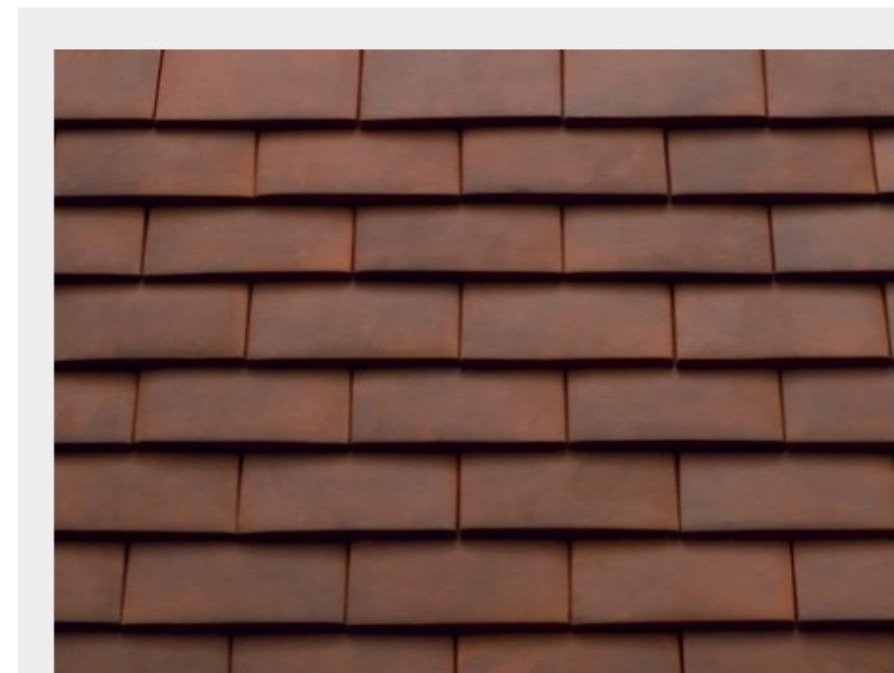

NOTES:-

Drawing to be read in conjunction with drawing no.'s025/22/01/+Revisions & 025/22/02/+Revisions.

S.I.Chartered Building Surveyors have only being employed to undertake the Building Regulation detailing & are NOT the designers of the building (See drawings from Tim Ellis Conservation Architect), so cannot be responsible for inaccuracies in design.

All dimensions must be checked on site and not scaled from this drawing.

Drawing detailed for Planning submission purposes only.

All details MUST be read fully in conjunction with designs & drawing no.22518/S001/P1 from Torcal Ltd. Structural Engineers Job Ref. No.22518.

IMPORTANT NOTE:- All designs & dimensions supplied by Client & therefore S.I.C.B.S. cannot be responsible for any inaccuracies relating to Building Design & Site Layout.

© Copyright

A		
	Date	Revisions

Client
Petley Developments Ltd.

Job Title
Erection of New Detached Dwelling,
following demolition of existing garage
- Details of Materials.

Land Adjoining No.17, The Street,
Bapchild,
Nr. Sittingbourne,
Kent ME9 9AD.



S.I. CHARTERED
BUILDING SURVEYORS

No.8 JOINTON ROAD
FOLKESTONE · KENT · CT20 2RG
TEL: (01303) 240088
e-mail: stuart@sicbs.co.uk

Scales N.T.S. (@A3 size).

Date May '23. Drawn by S.I.

Drg. No.	Rev.
024/22/03	