

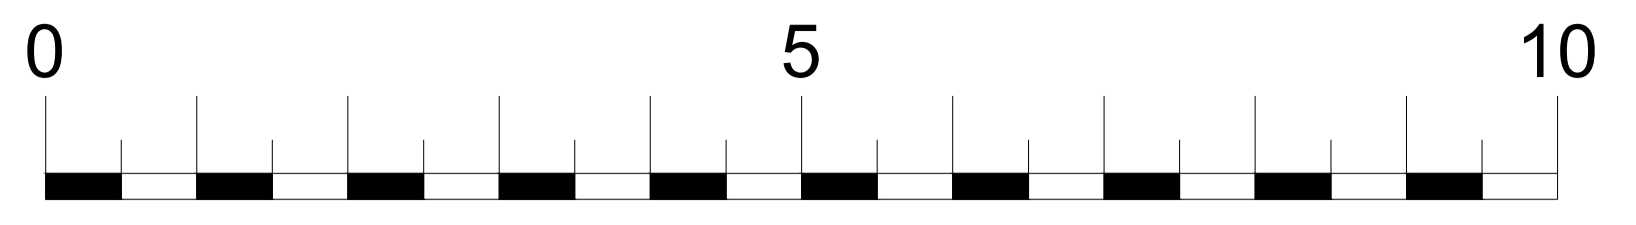


For construction purposes do not scale from this drawing
 Use figured dimensions only
 If in doubt ask
 All dimensions to be checked on site
 Work to be carried out in accordance with by-laws and
 regulations of local authorities and statutory undertakers
 notes

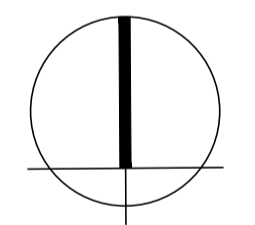

Beechmont Farm

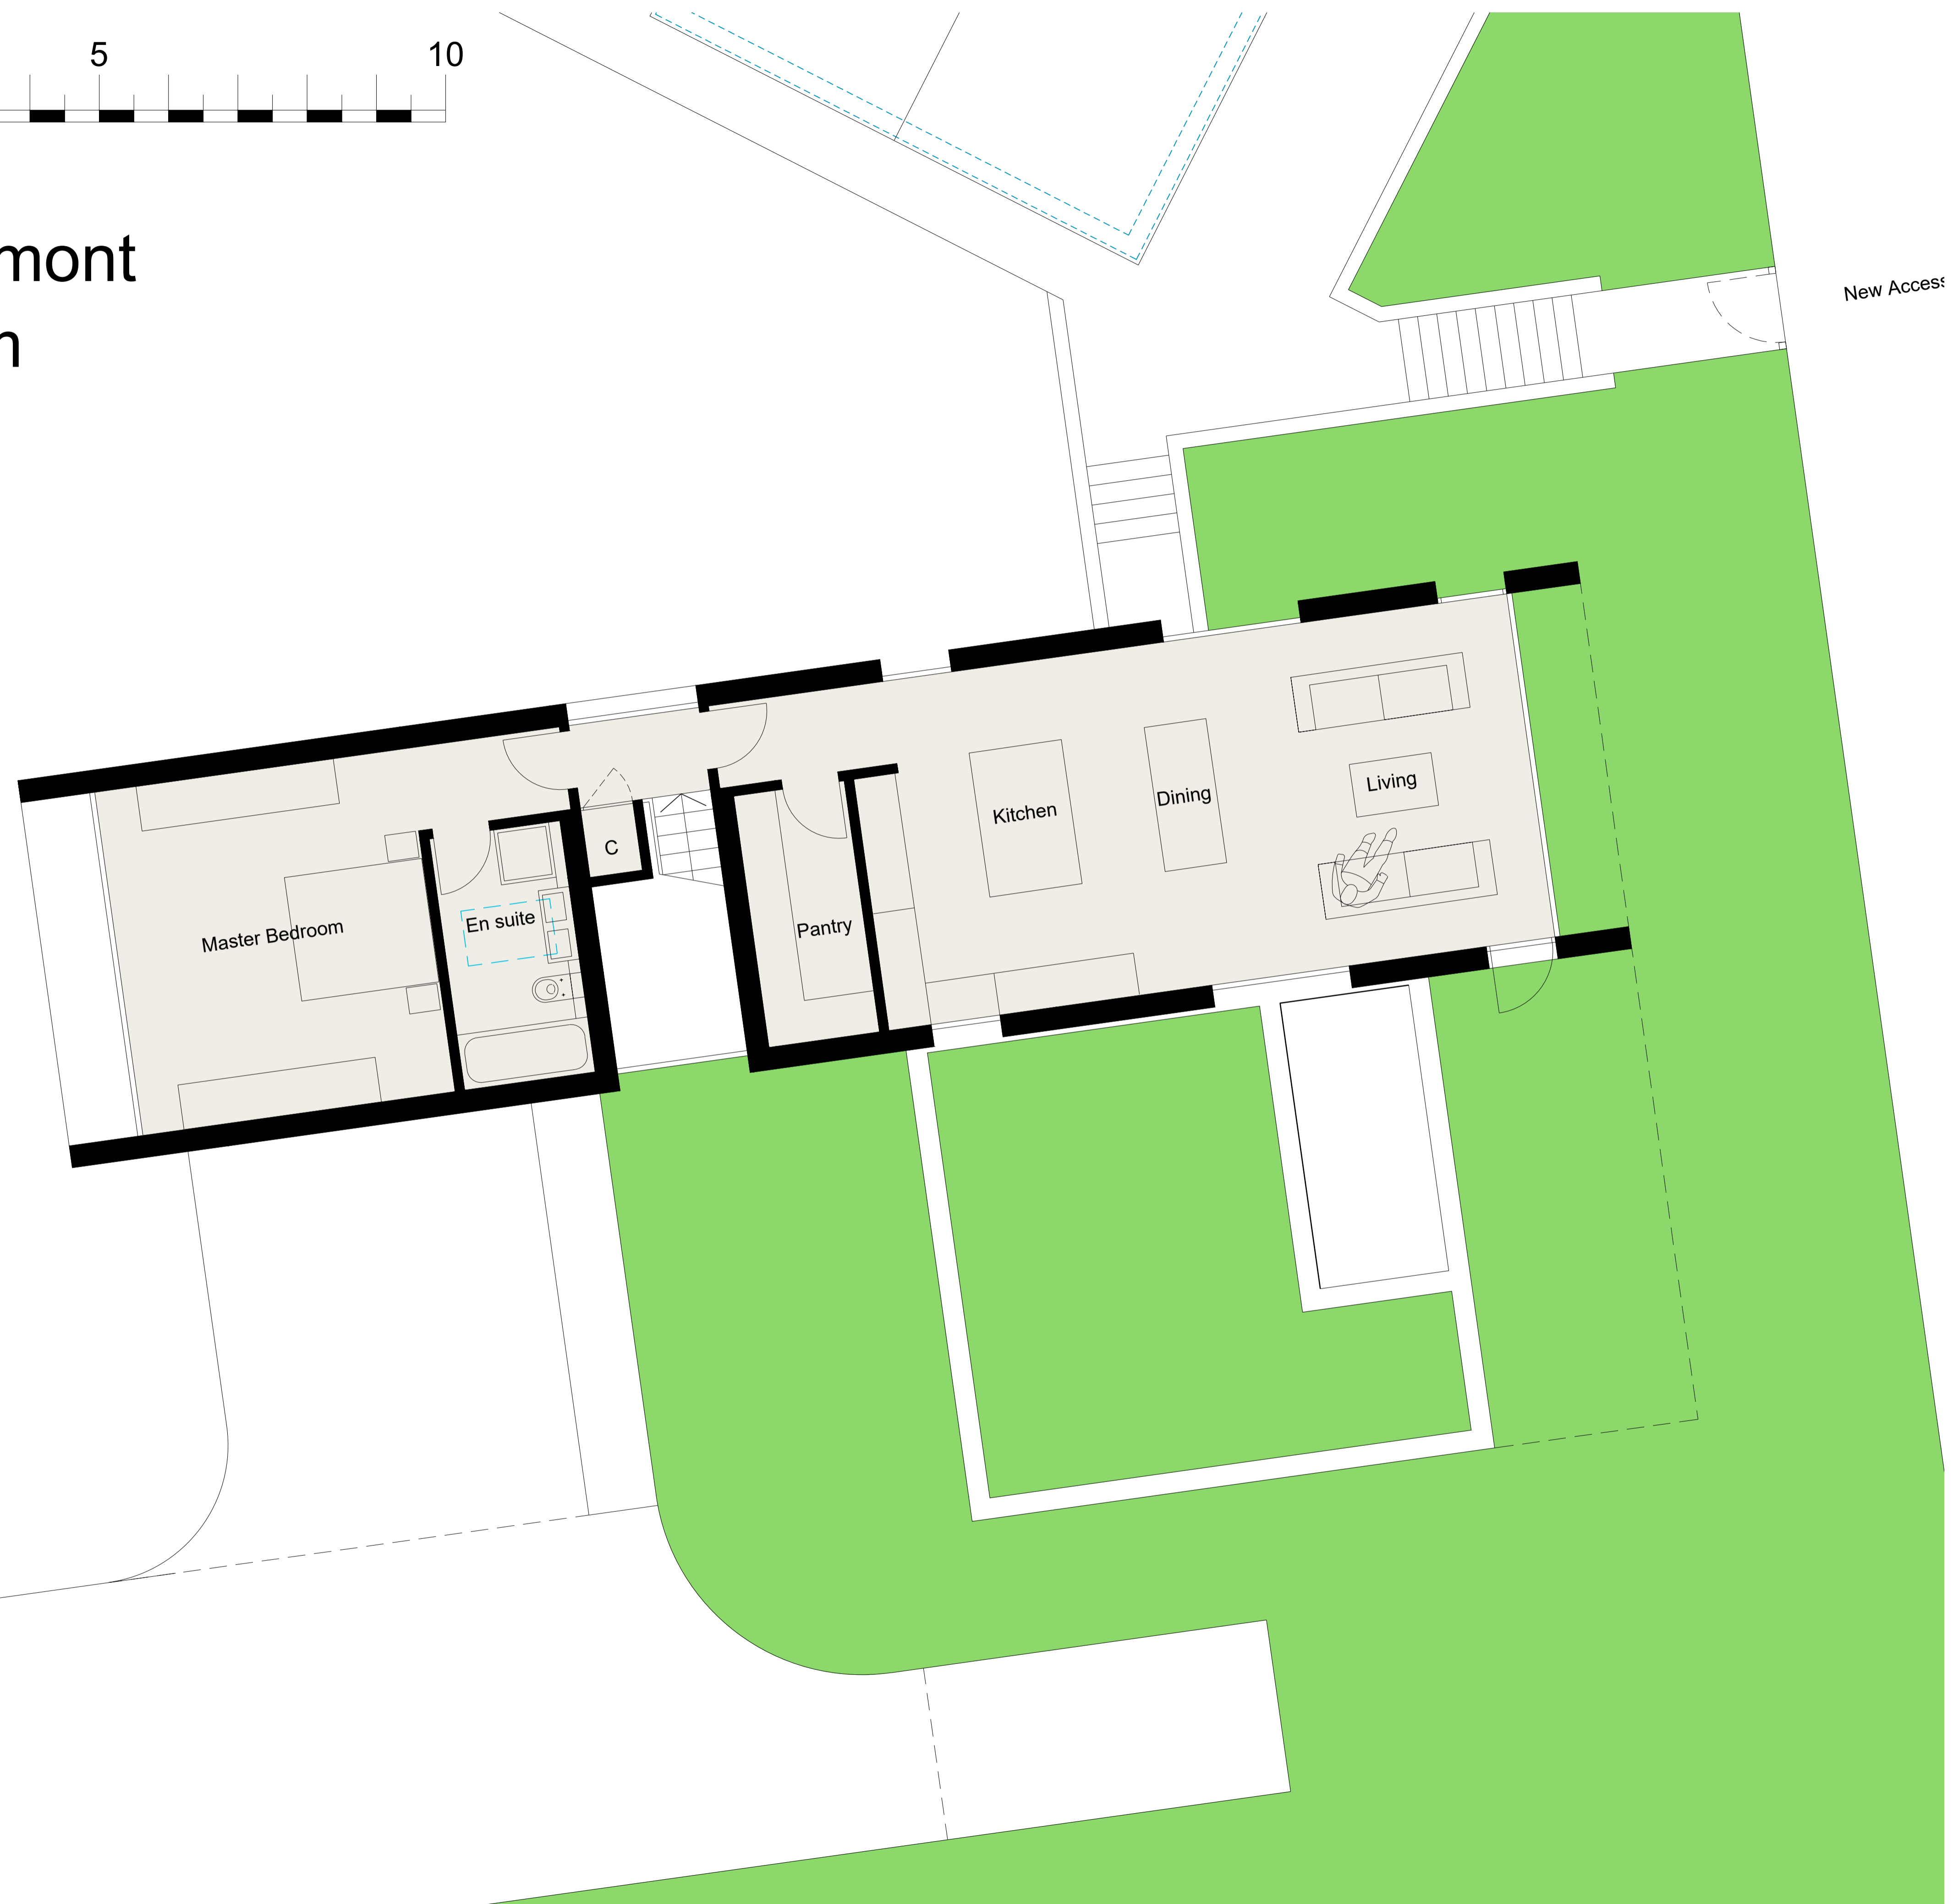

REV	DESCRIPTION	DR / CH	DATE
	Beechmont Farm		
	Hubbards Hill, Sevenoaks, TN13 1TR		
PROPOSED			
FIRST FLOOR LAYOUT			
Scale @ A1			1:50
Created			AUG23
Drawn By			PJM
Checked By			CHECKED-BY
Purpose of Issue			PLANNING

OA-Residential

OA Residential	Architecture
	Building Surveying
	Project Management
	Interior Design

54 High Street
 Sevenoaks
 Kent / TN13 1JG 01732 806457

Job Reference	Drawing Number	Rev
23-13	203	C