



Offices:
SHREWSBURY, CONWY, CHESTER
 Tel: **01743 236 400** Tel: **01244 569 008**
 Email: **HELLO@BASEARCHITECTURE.CO.UK**
 Web: **BASEARCHITECTURE.CO.UK**

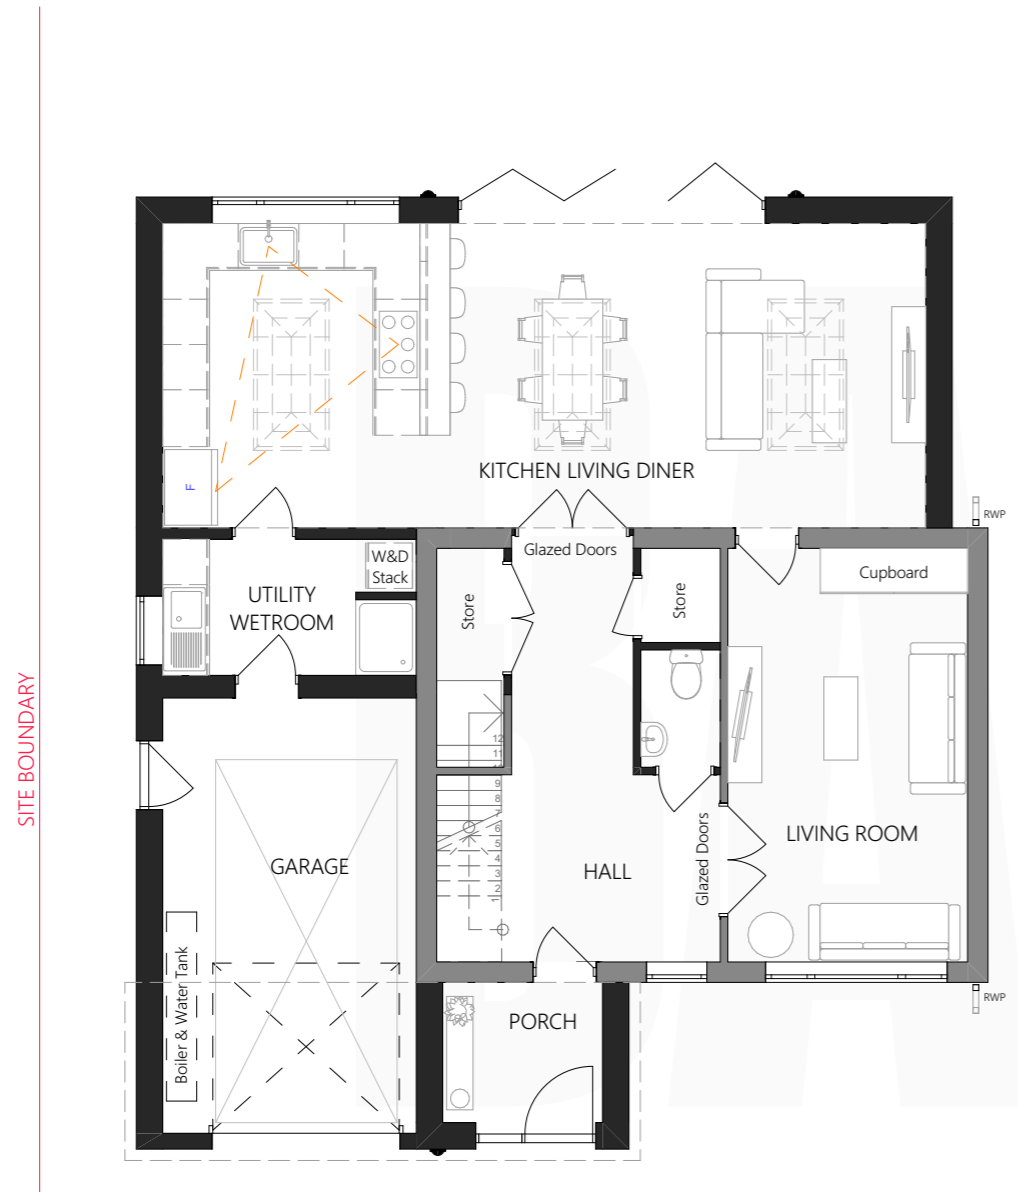

Proposed Ground Floor
 1:100



Proposed First Floor
 1:100

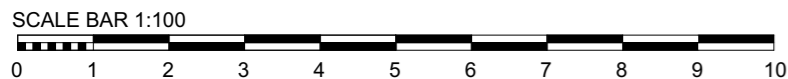

Rev.	A	Revision Description.
By.	BG	Amended to client comments.
Chk.	JH	

Scale.	1:100 @ A3	Drawn by.	BG
--------	------------	-----------	----

Date.	22.02.24	Chk.	JH
-------	----------	------	----

Project Title
 36 Woodlands Grove

Client
 Izzy Cureton

Drawing Title
 Proposed Floor Plans

Project No.	Drawing No.	Rev.
BA4296	PL-003	A

This drawing is the property of base Architecture & Design Ltd. It shall not be copied or scanned, in part or whole, without prior consent of base Architecture and Design. Do not scale this drawing.