




NORTH ELEVATION
M 1:100

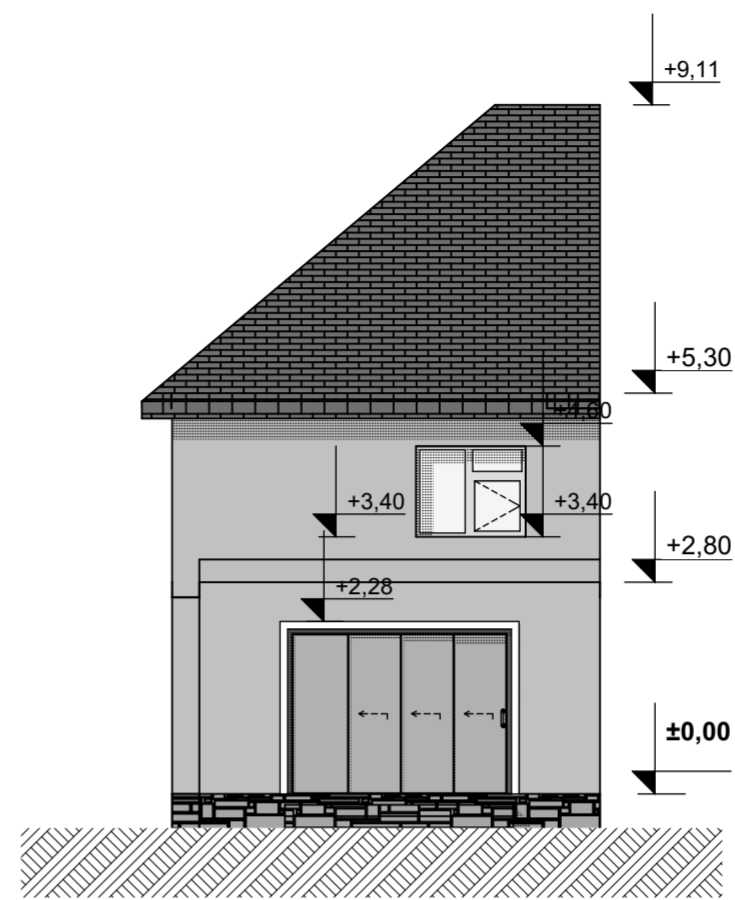

NORTH ELEVATION
RENOVATION
M 1:100

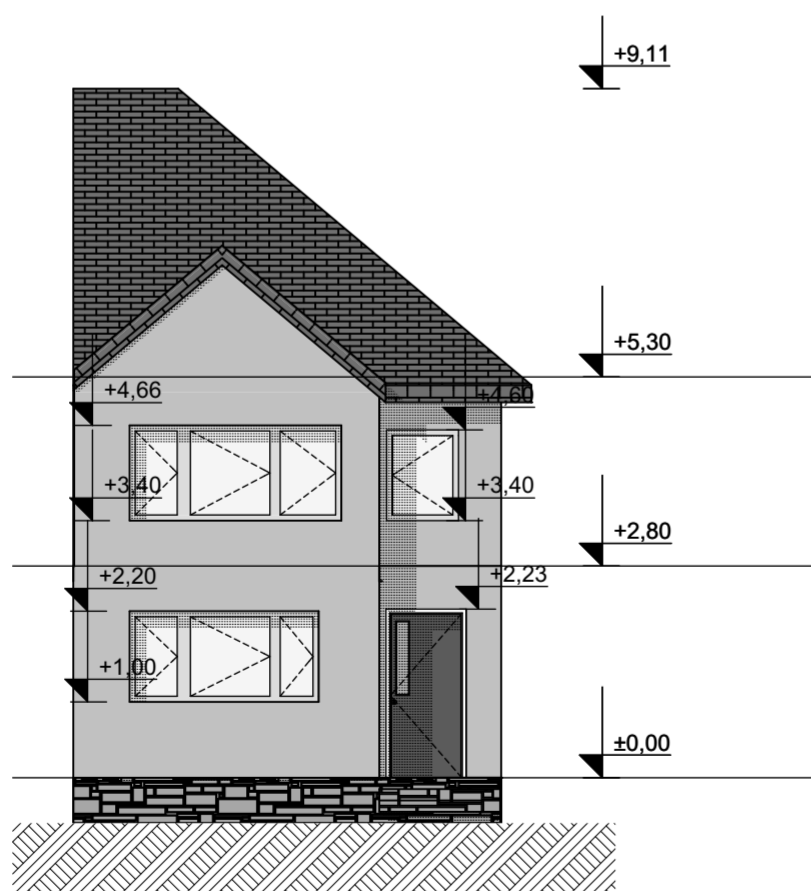

SOUTH ELEVATION
M 1:100

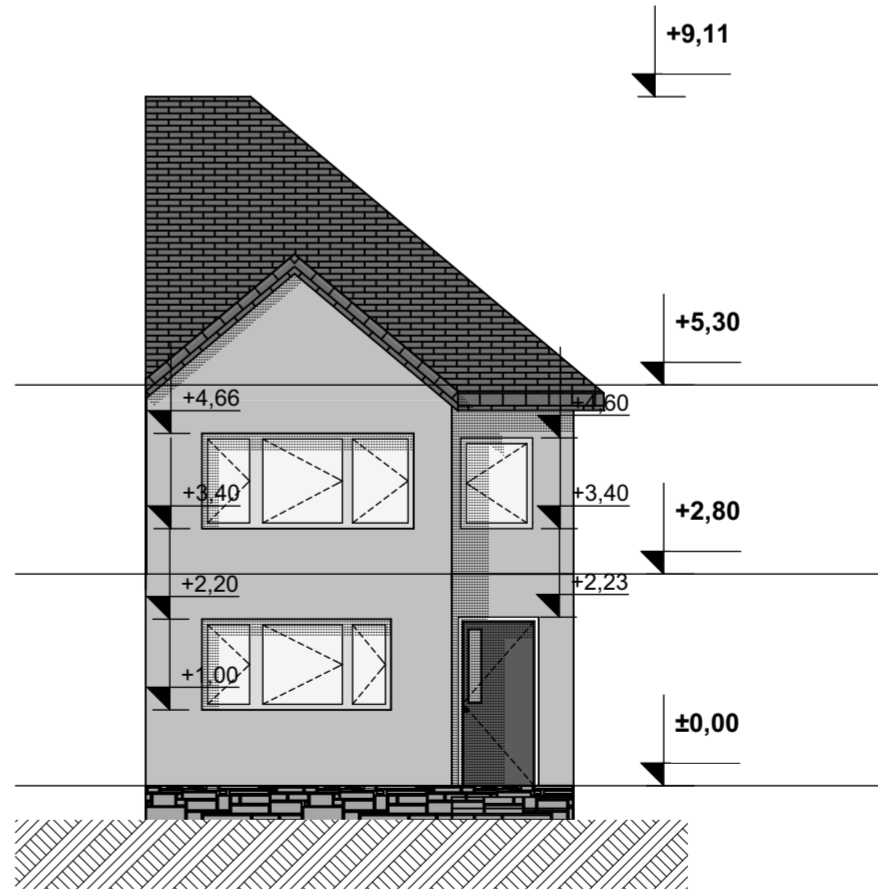

SOUTH ELEVATION
RENOVATION
M 1:100

