




EAST ELEVATION
M 1:100

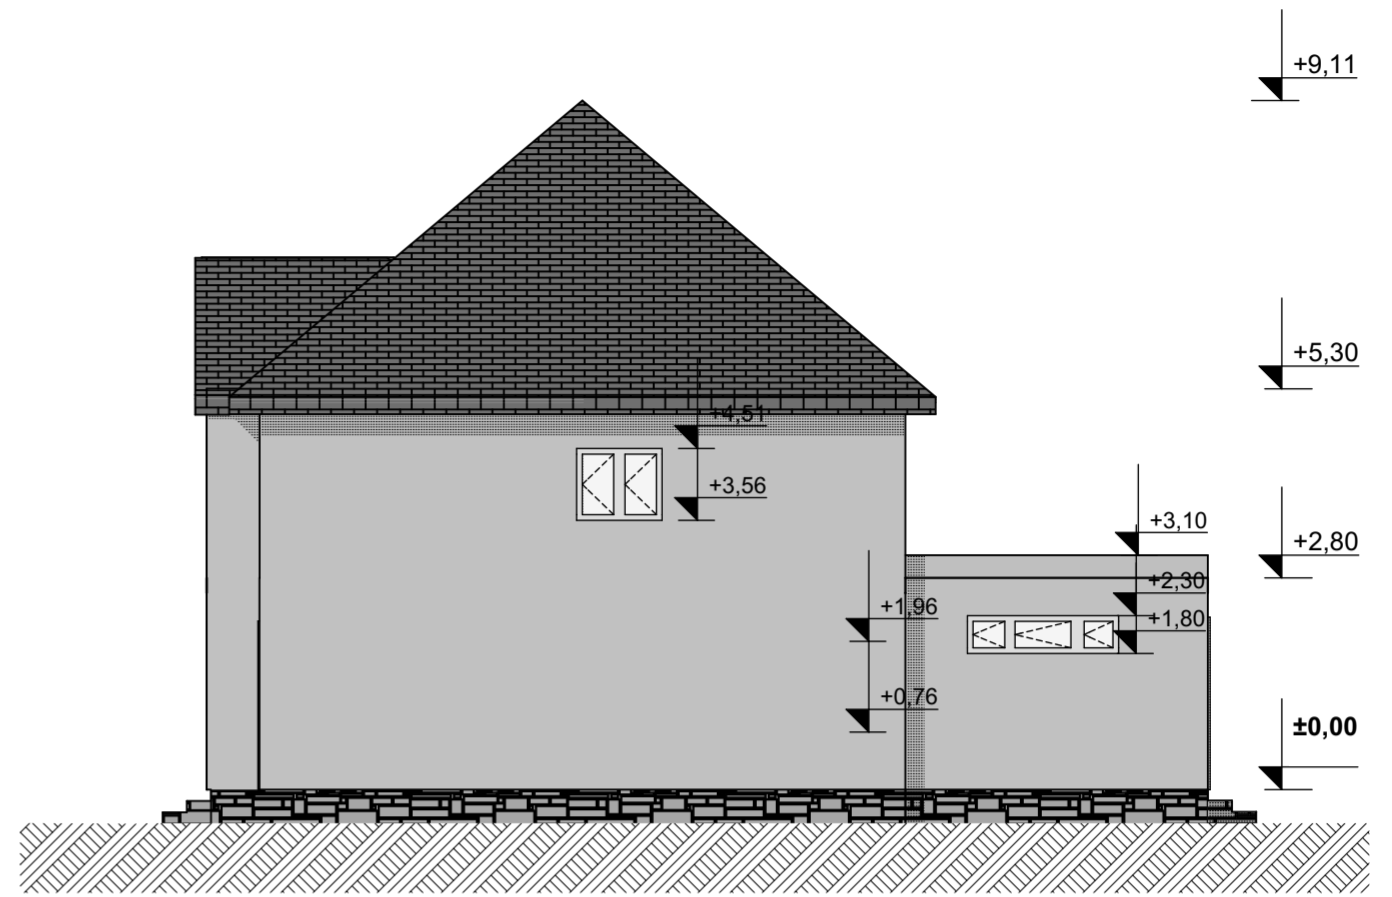

EAST ELEVATION
RENOVATION
M 1:100

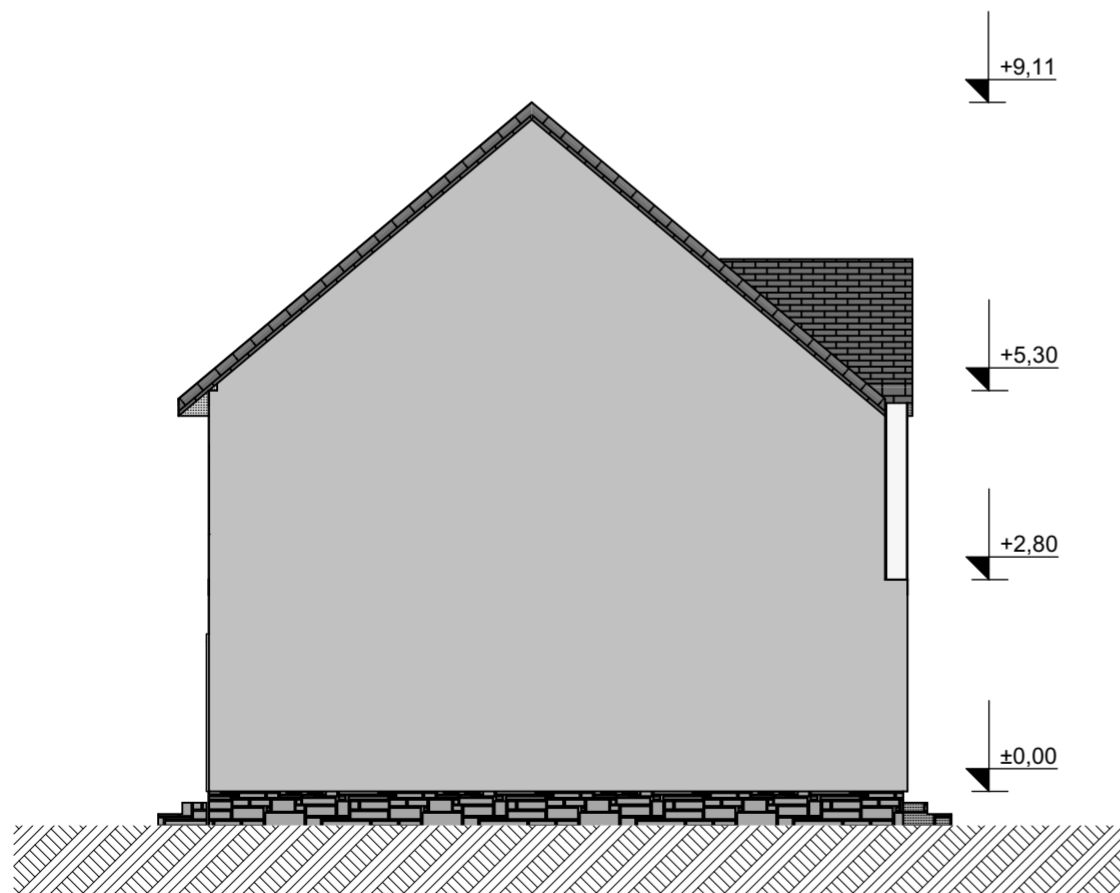

WEST ELEVATION
M 1:100

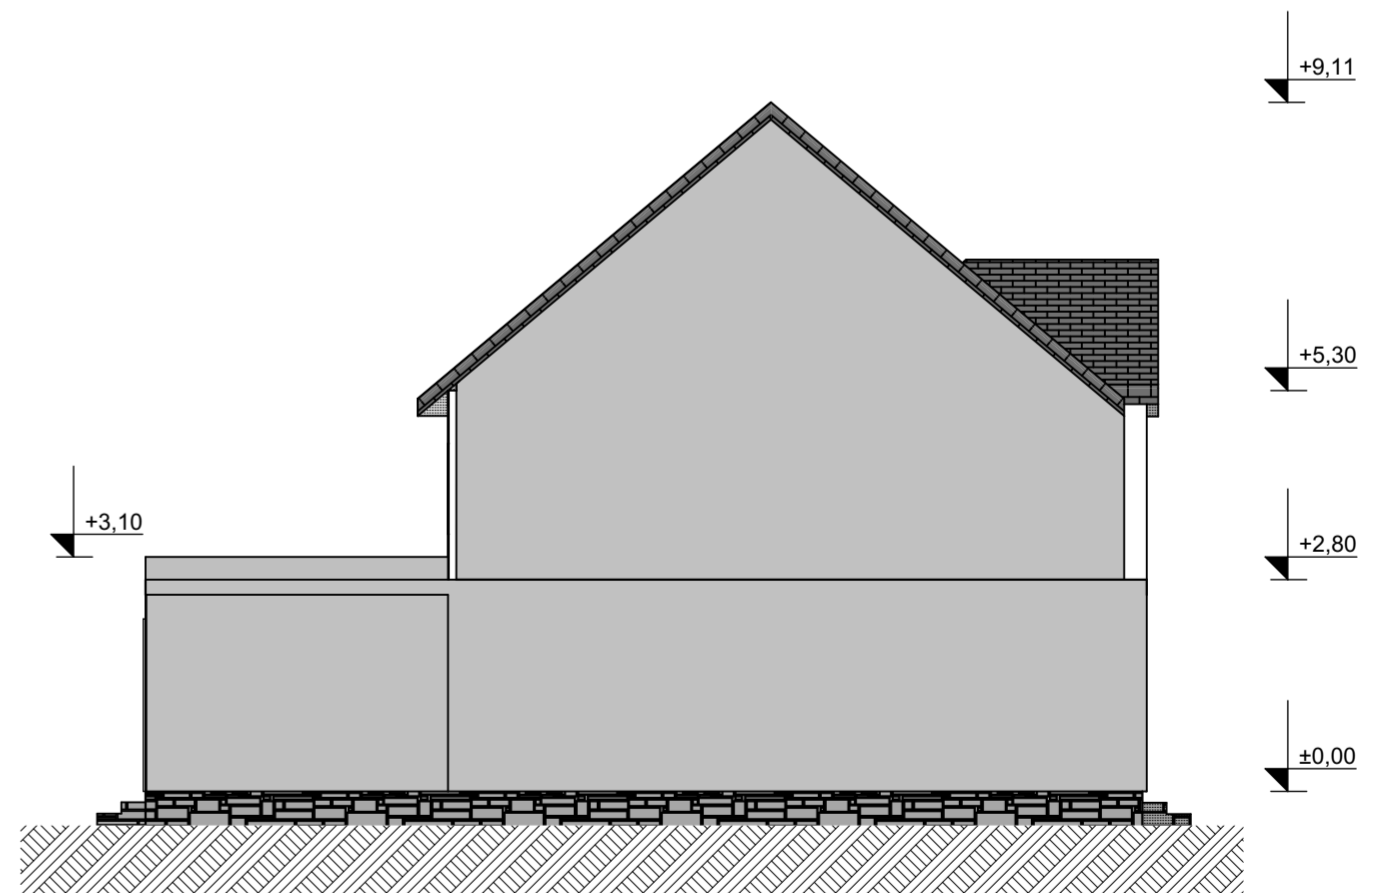

WEST ELEVATION
RENOVATION
M 1:100

