


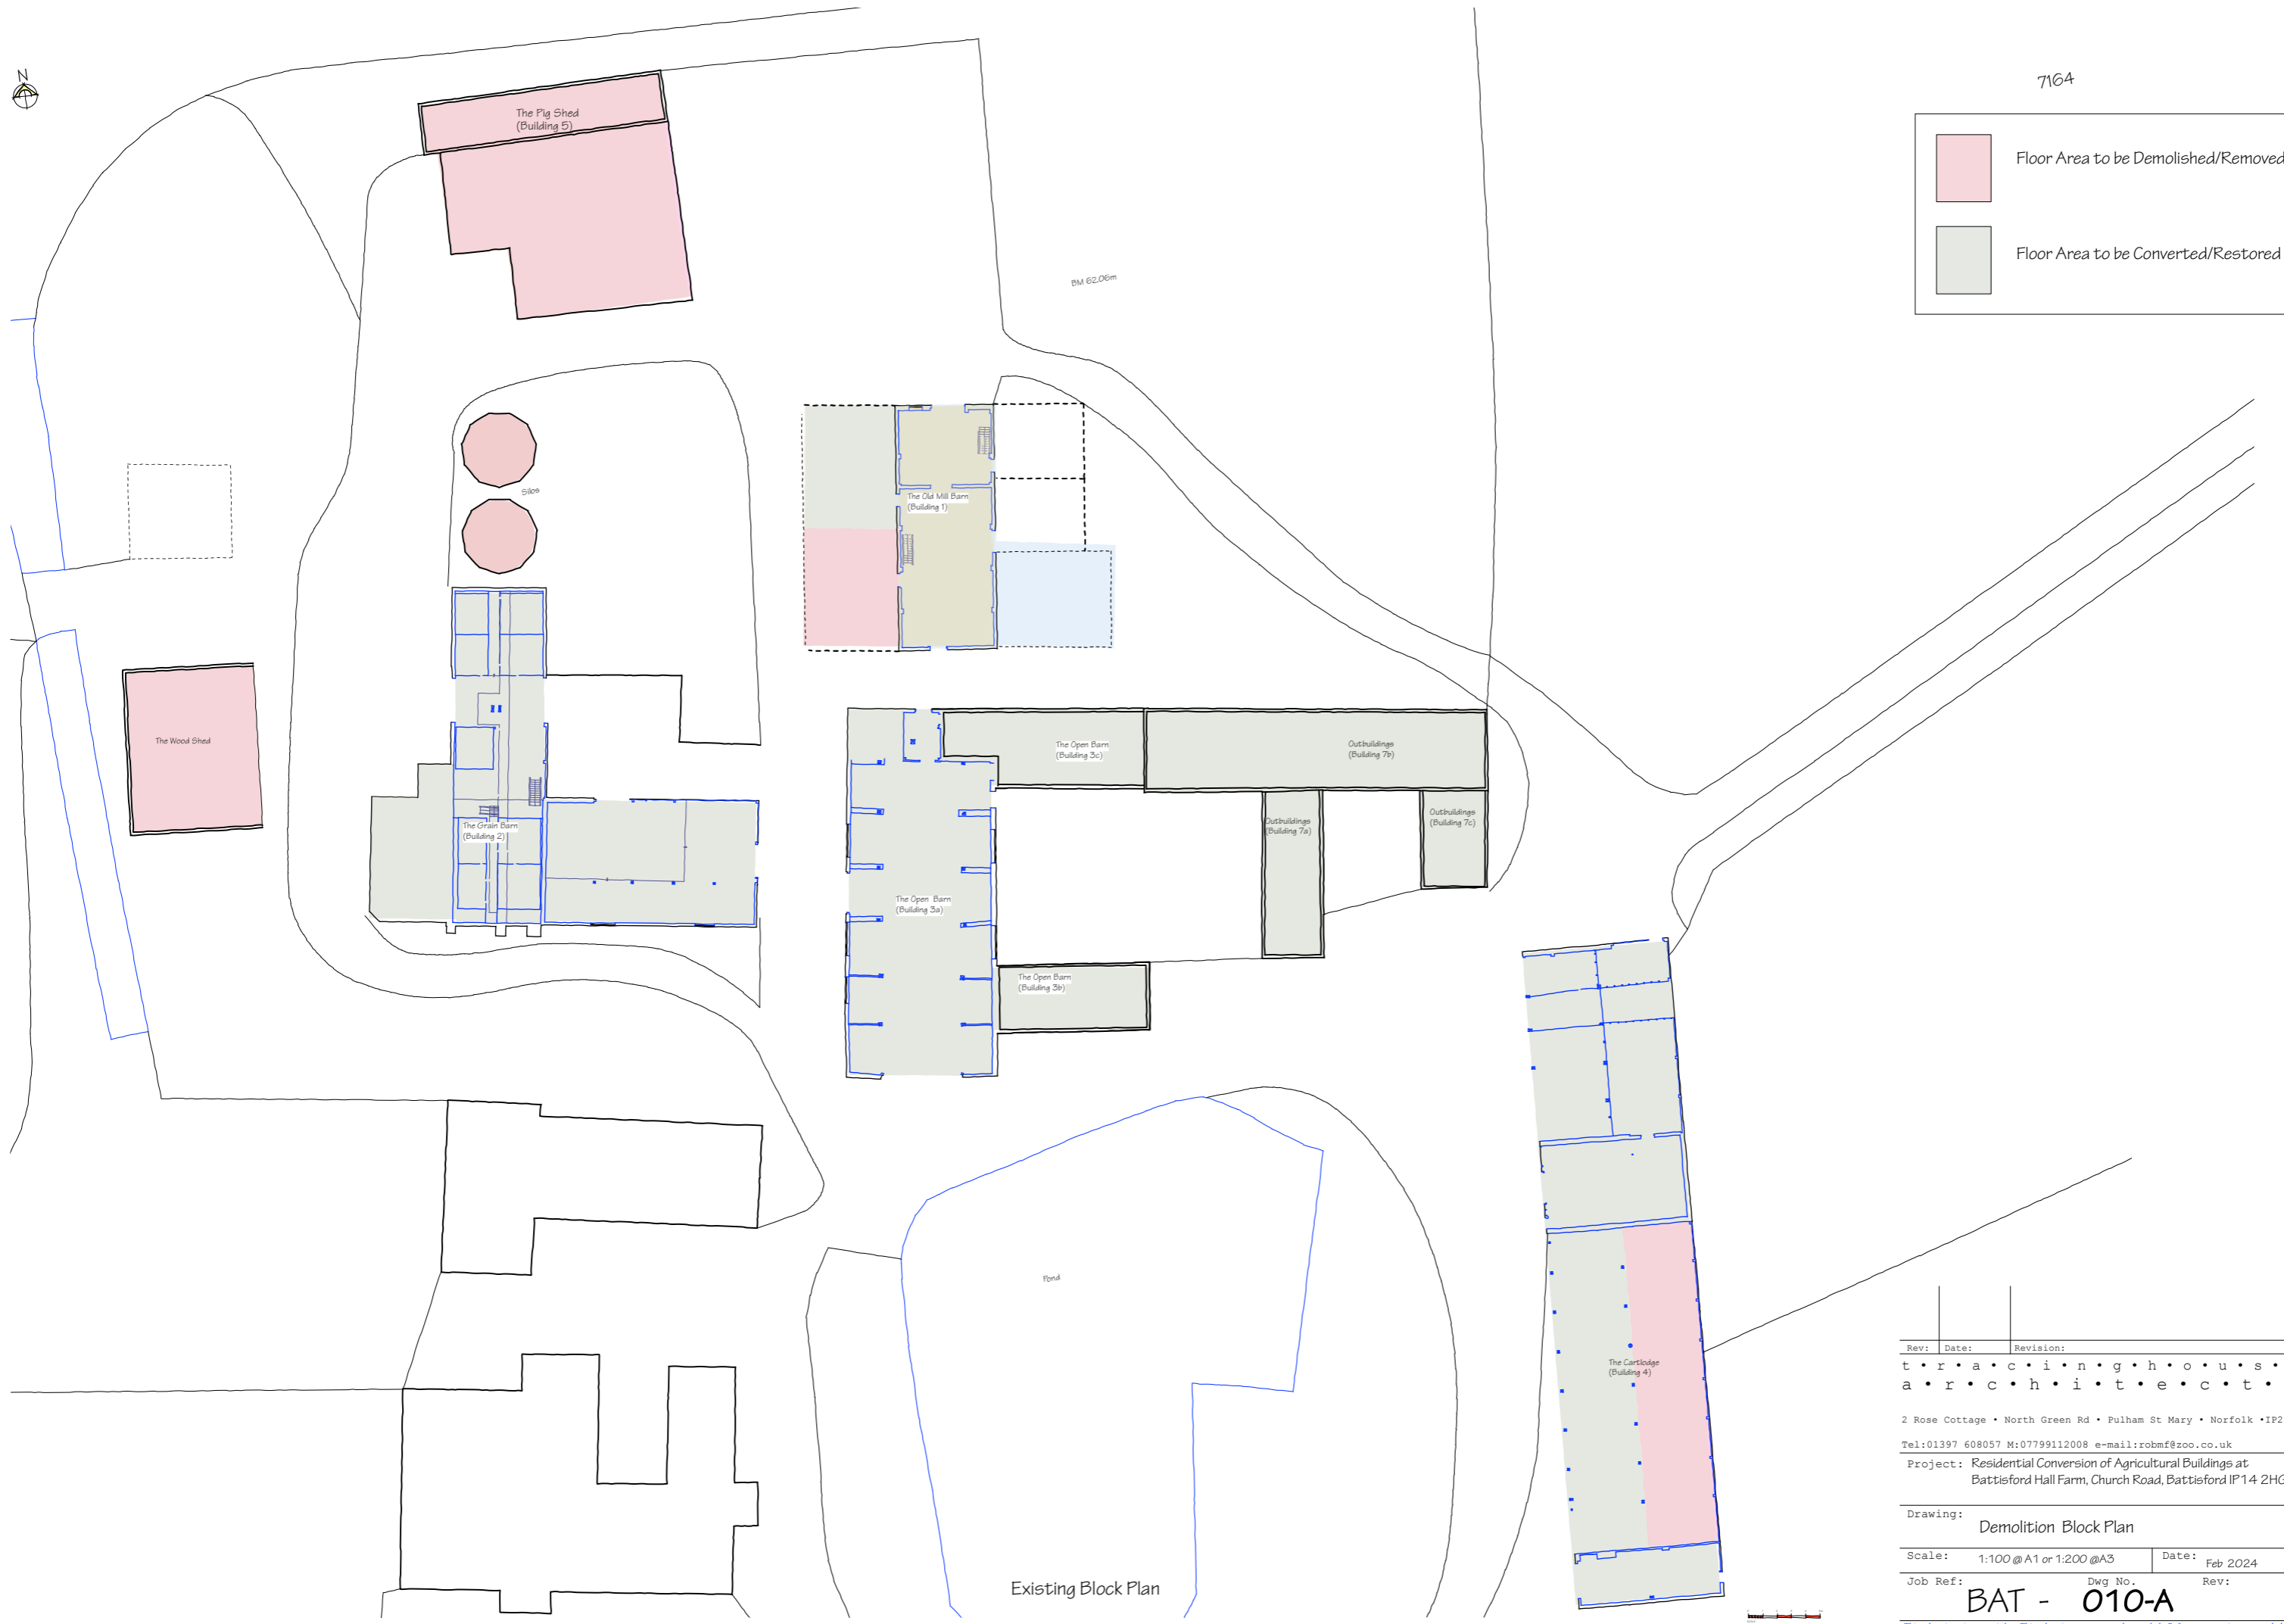

7164

	Floor Area to be Demolished/Removed
	Floor Area to be Converted/Restored



Rev:	Date:	Revision:

t . r . a . c . i . n . g . h . o . u . s . e
a . r . c . h . i . t . e . c . t . s

2 Rose Cottage • North Green Rd • Pulham St Mary • Norfolk • IP214XX

Tel: 01397 608057 M: 07799112008 e-mail: robmf@zoo.co.uk

Project: Residential Conversion of Agricultural Buildings at
Battisford Hall Farm, Church Road, Battisford IP14 2HG

Drawing: Demolition Block Plan

Scale: 1:100 @A1 or 1:200 @A3 Date: Feb 2024

Job Ref: **BAT - 010-A** Dwg No. Rev:

This drawing is copyright. This drawing must not be scaled. Before commencing any work the contractor must set out and check all dimensions.