

APPROVAL

Notes:

Check all dimensions on site prior to fabrication

Report all errors or omissions to Mistral Building Solutions Ltd. or the contract administrator.

This drawing is protected under copyright and it shall not be reproduced in part or whole without the prior express consent of Mistral Building Solutions Ltd.

Materials and workmanship shall be in accordance with all current British Standards & codes of practice / Statutory Regulations and manufacturers recommendations/specification

**MISTRAL** ARCHITECTS & SURVEYORS

□ Architecture □ Surveying □ Project Management

The Old Telephone Exchange, Brassknocker Street, Magor NP26 3EG  
T. 01633 880666 F. 01633 881004  
e.mail: info@mistralbuilding.co.uk web: www.mistralbuilding.co.uk

No.	Description	Date

**Priory Group**  
Tadley Common Road,  
Tadley, Hampshire RG26  
3TB

**Existing Ground  
Floor Main Bldg**

Project number 1445


Date February 2024

Drawn by TF

Checked by AQ

**006**

Scale 1 : 100

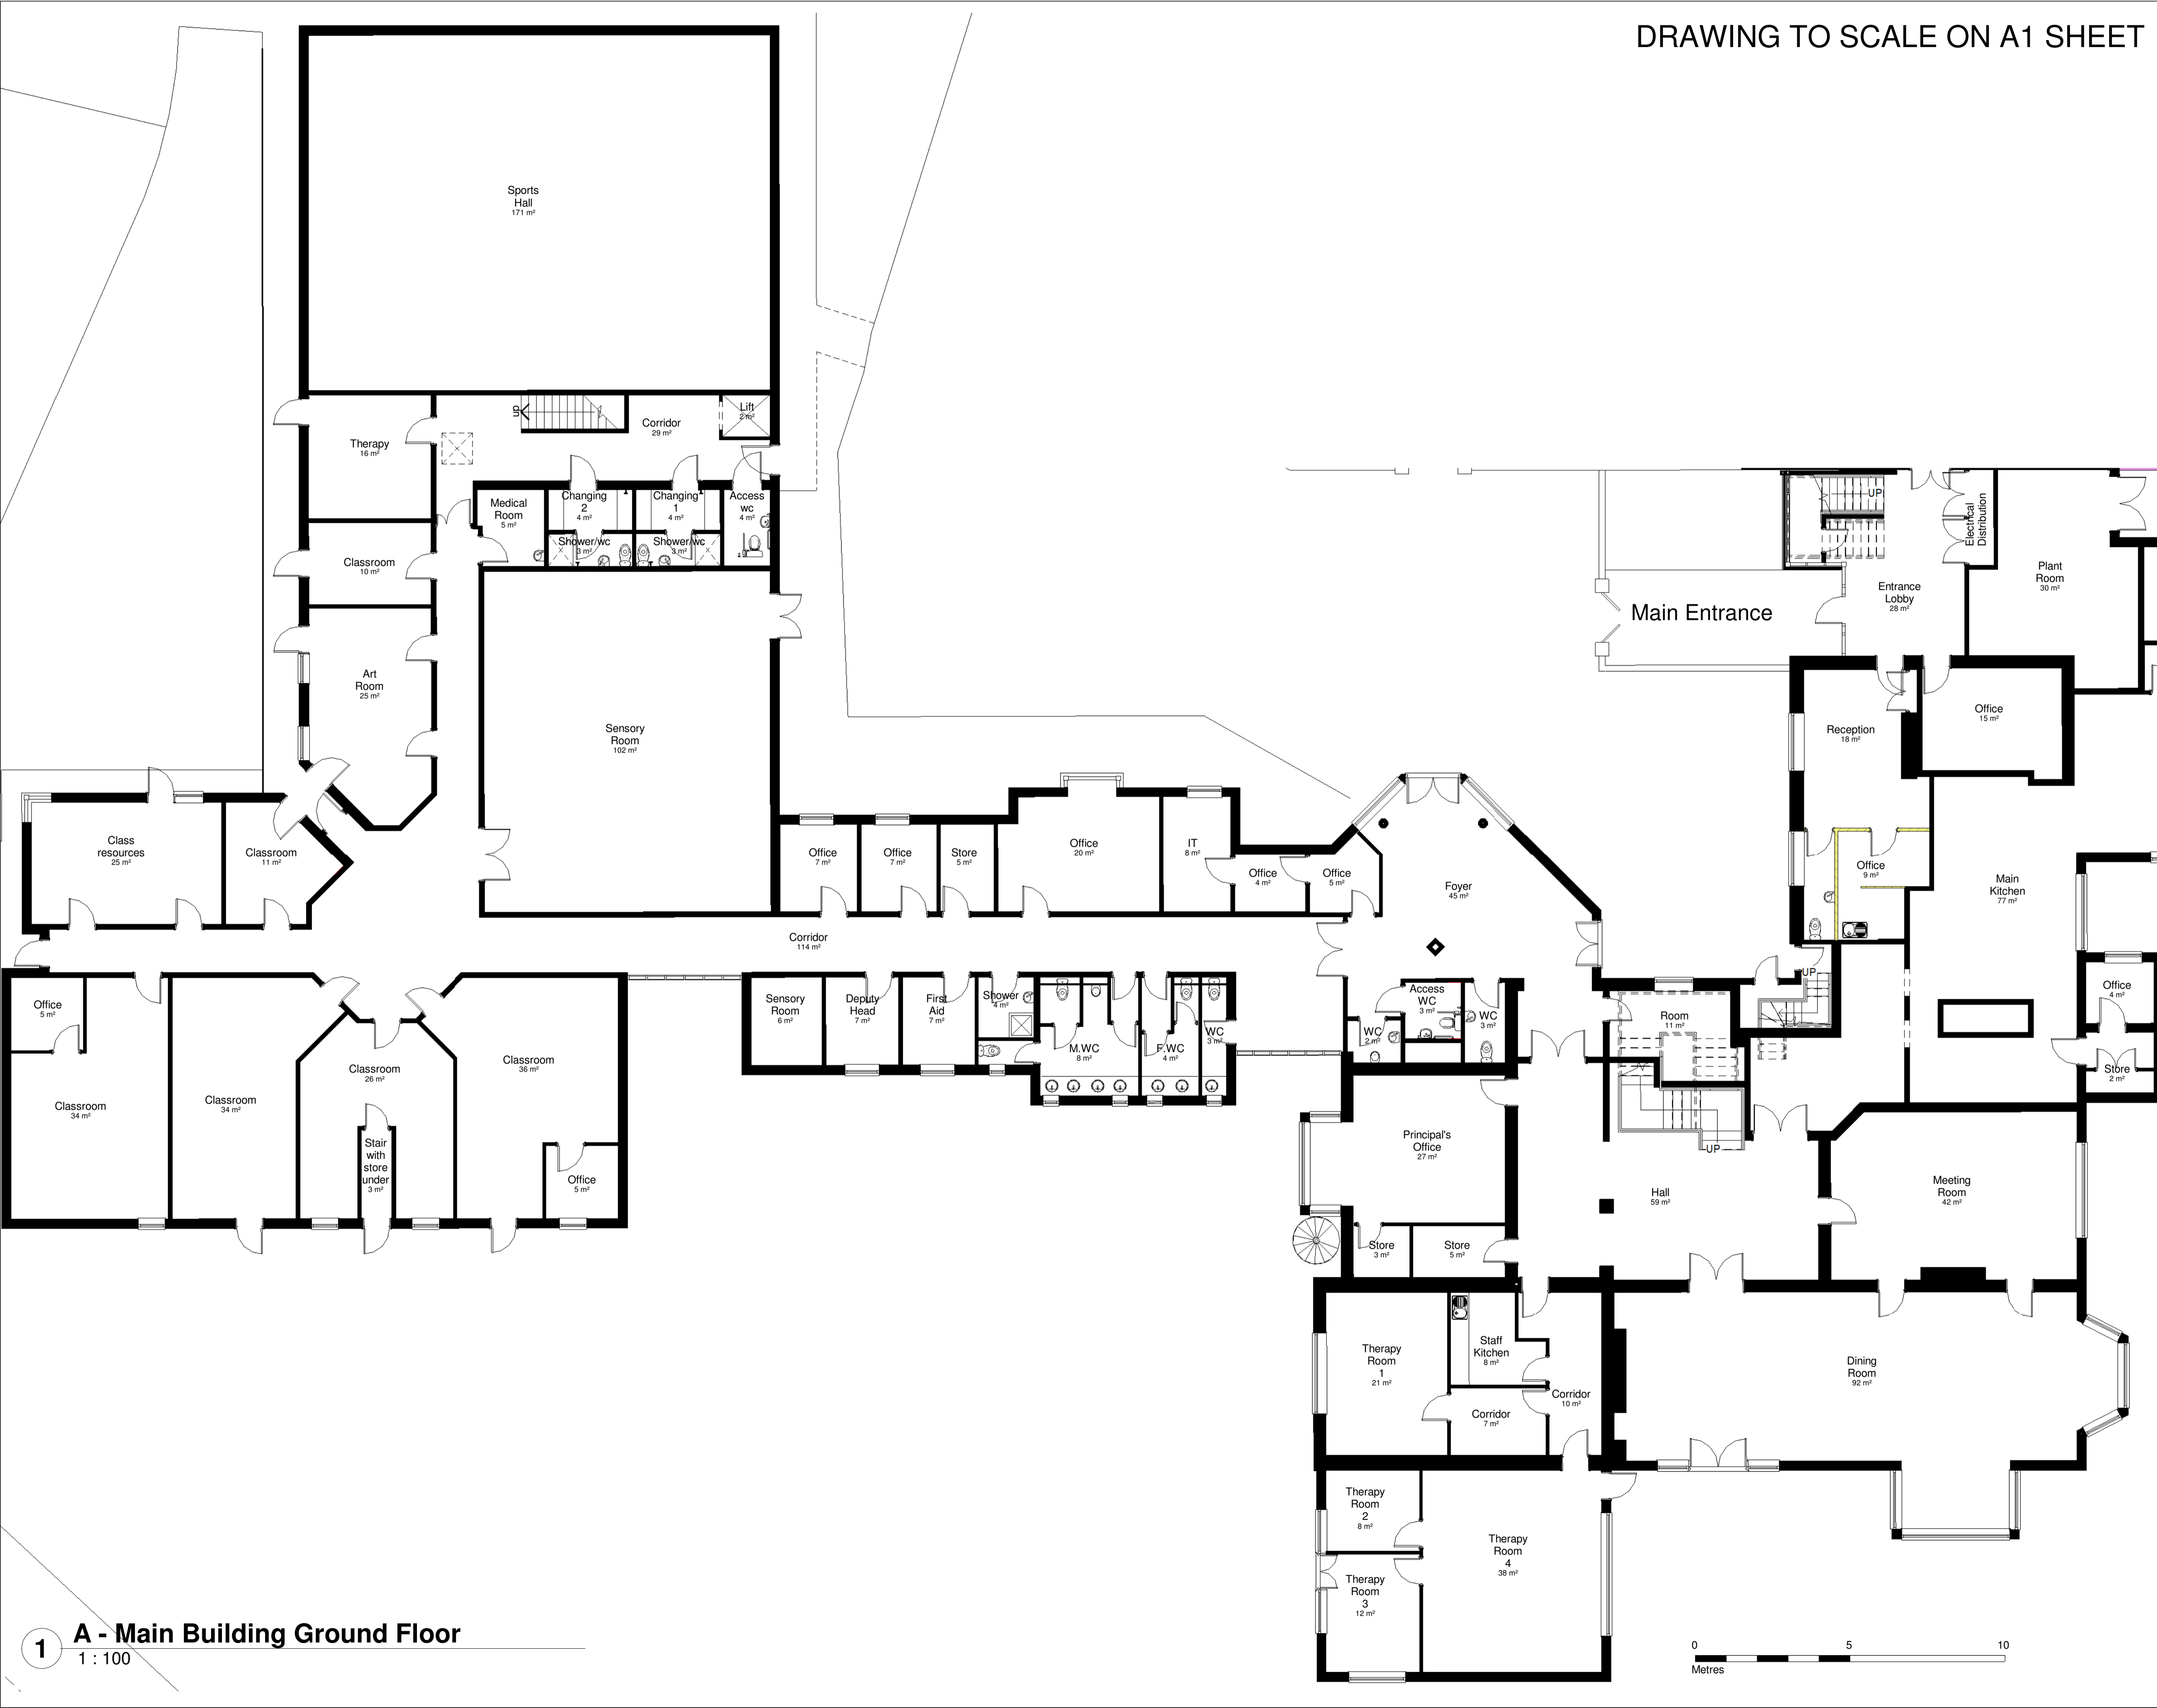

**1 A - Main Building Ground Floor**  
1 : 100

