



3 Existing First Floor
1 : 100

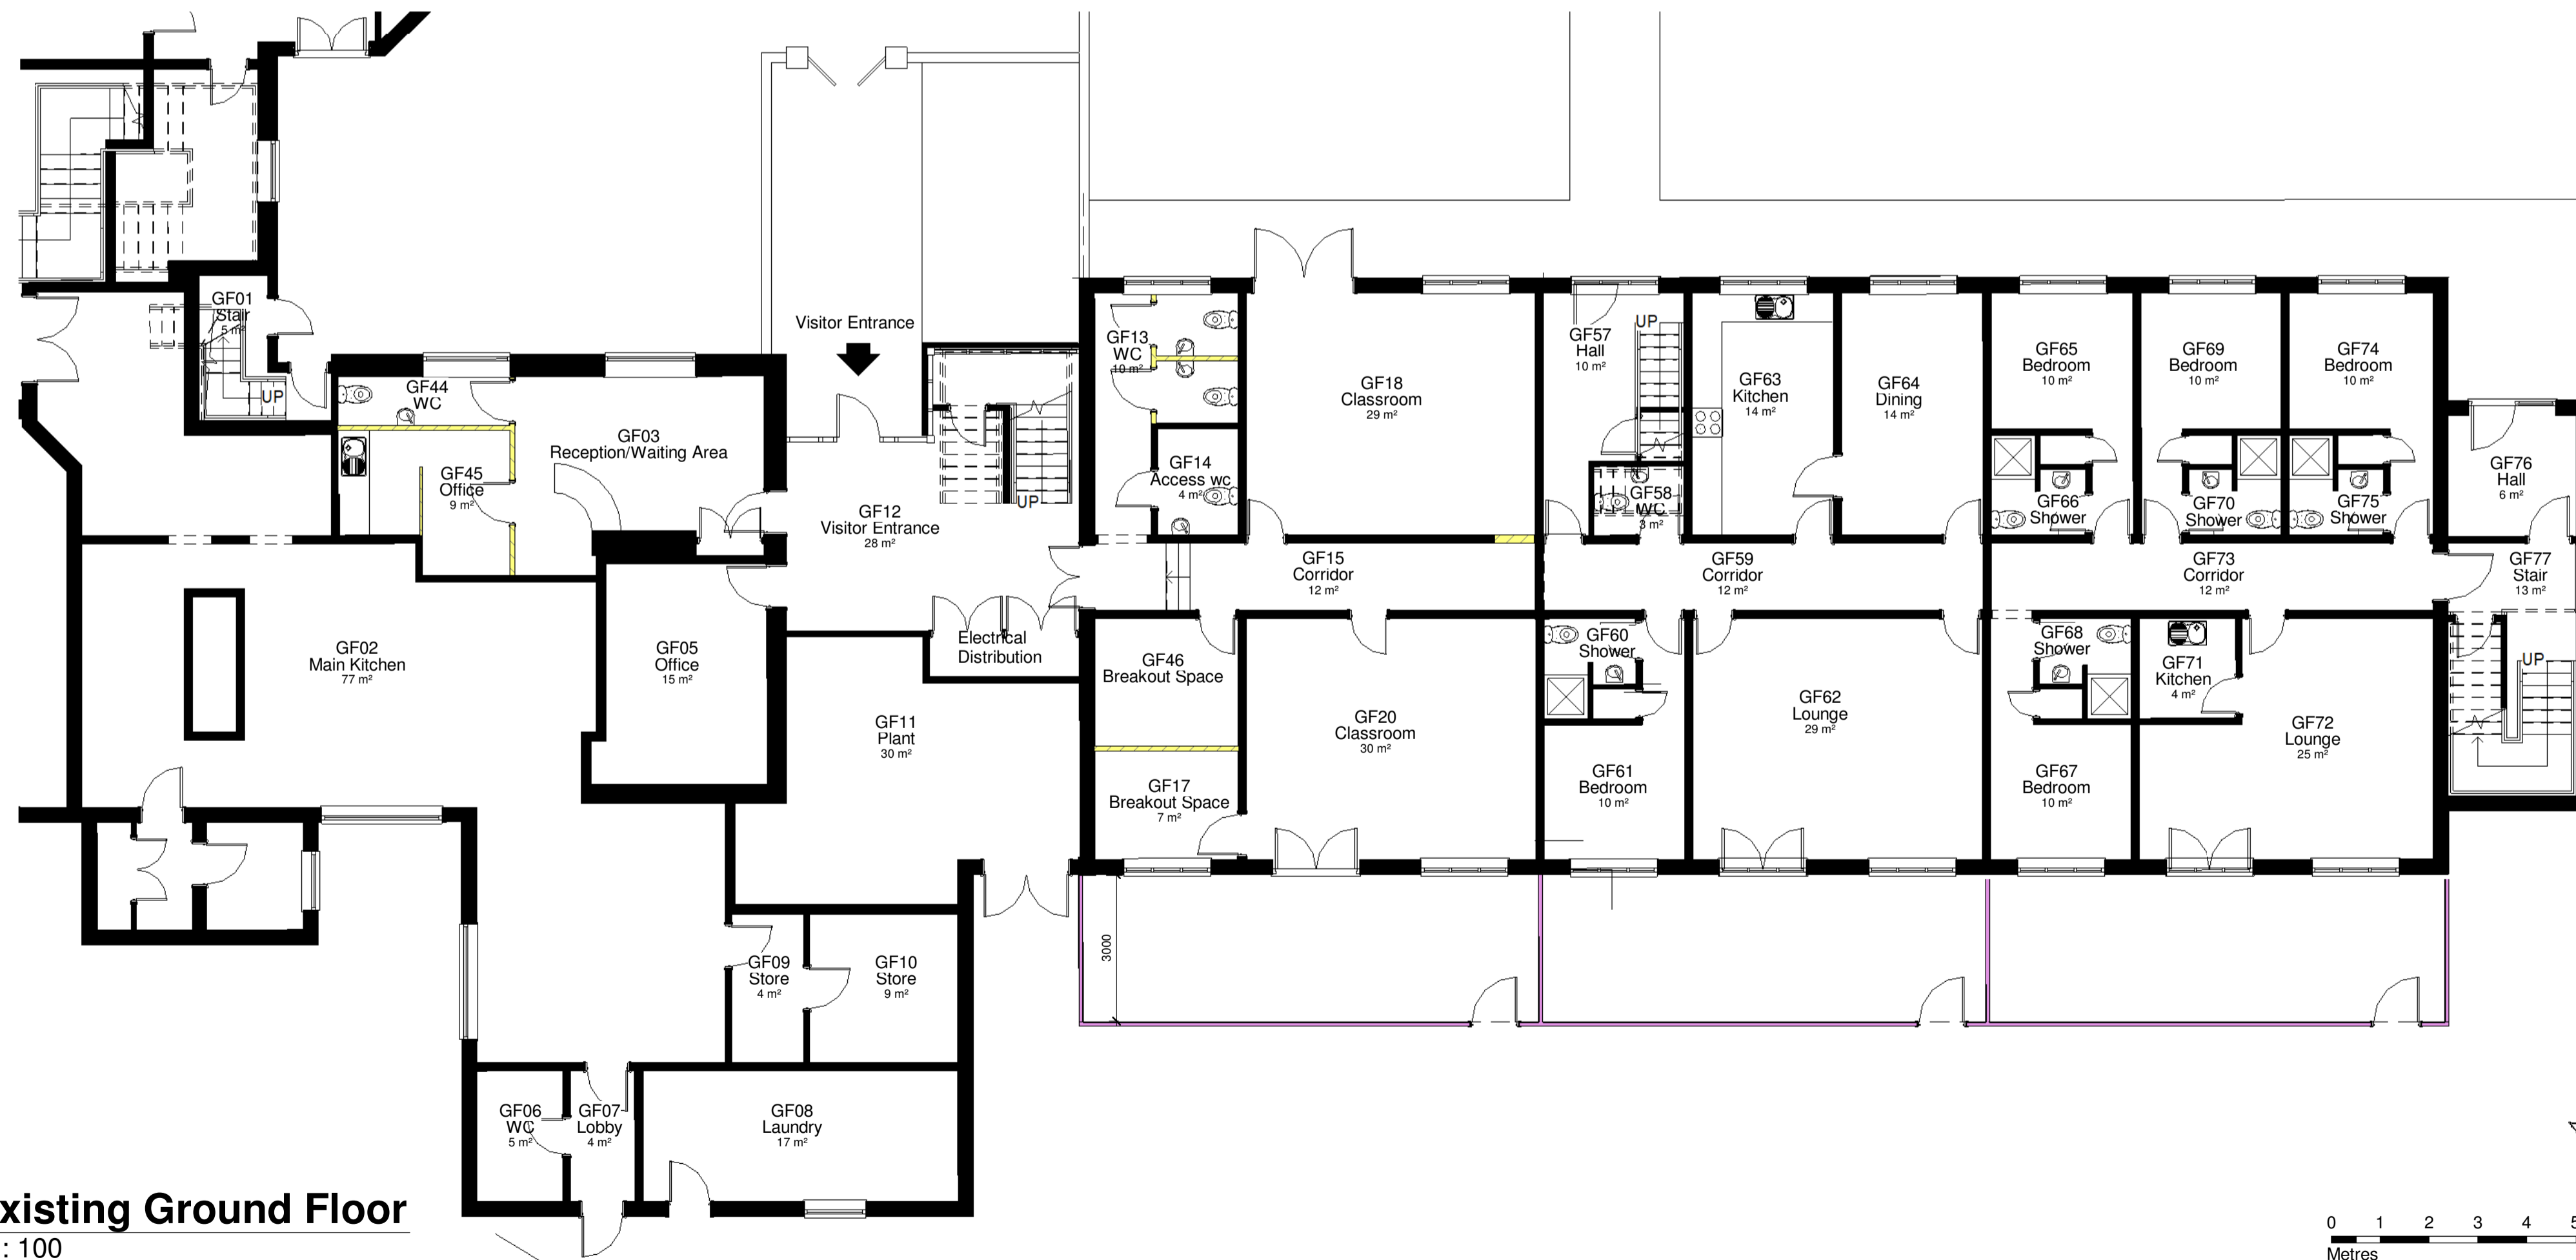

1 Existing Ground Floor
1 : 100

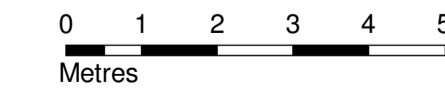

MISTRAL
ARCHITECTS & SURVEYORS
□ Architecture □ Surveying □ Project Management
The Old Telephone Exchange, Brassknocker Street, Magor NP26 3EG
T. 01633 880666 F. 01633 881004
e.mail: info@mistralbuilding.co.uk web: www.mistralbuilding.co.uk

No.	Description	Date

Aspris
Tadley School, Tadley
Common Road, Hampshire
RG26 3TB

Existing Ground & First Floor

Project number	1445
Date	January 2024
Drawn by	TF
Checked by	AQ

003	
Scale	1 : 100