


SITE LOCATION PLAN
Scale 1:200

THIS DRAWING IS COPYRIGHT. Contractors and Consultants must check all dimensions on site. Only figure dimensions are to be used. Any discrepancies to be reported to the Project Architect before works proceed. This drawing shall be used only for the purpose intended.

NOTES:

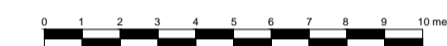

Scale 1:200

Rain water and foul water to connect into existing surface and foul water drainage points.

Location of proposed modular unit, to be cited in same location as existing.

Rev	Description	Drawn	Checked	Date



HALDONS
CONSTRUCTION CONSULTANTS

147 UNION STREET TORQUAY DEVON TQ1 4BU

T: 01803 213529 F: 01803 296738

W: www.haldons.co.uk E: enquiries@haldons.co.uk

Project Title:
Rockbeare Primary - Modular Class Room

Drawing Title:
Site Block Plan

Scale: 1:200 @: A1 Drawn: LJB

Date: October 2023 Checked: MNC

Drawing Status: **PLANNING**

Project Ref: 023/1646	Client Info: First Federation Trust Blackpool Primary School, Liverton, Newton Abbot, TQ12 6JB
Drawing No: P-02	